




**LIGHTHOUSE**  
EAST TOWER  
CONDOMINIUM RESIDENCES

**Daniels**  
**love where you live™**  
In Partnership with WJ Properties

Illustration is artist's concept. E. & O.E.



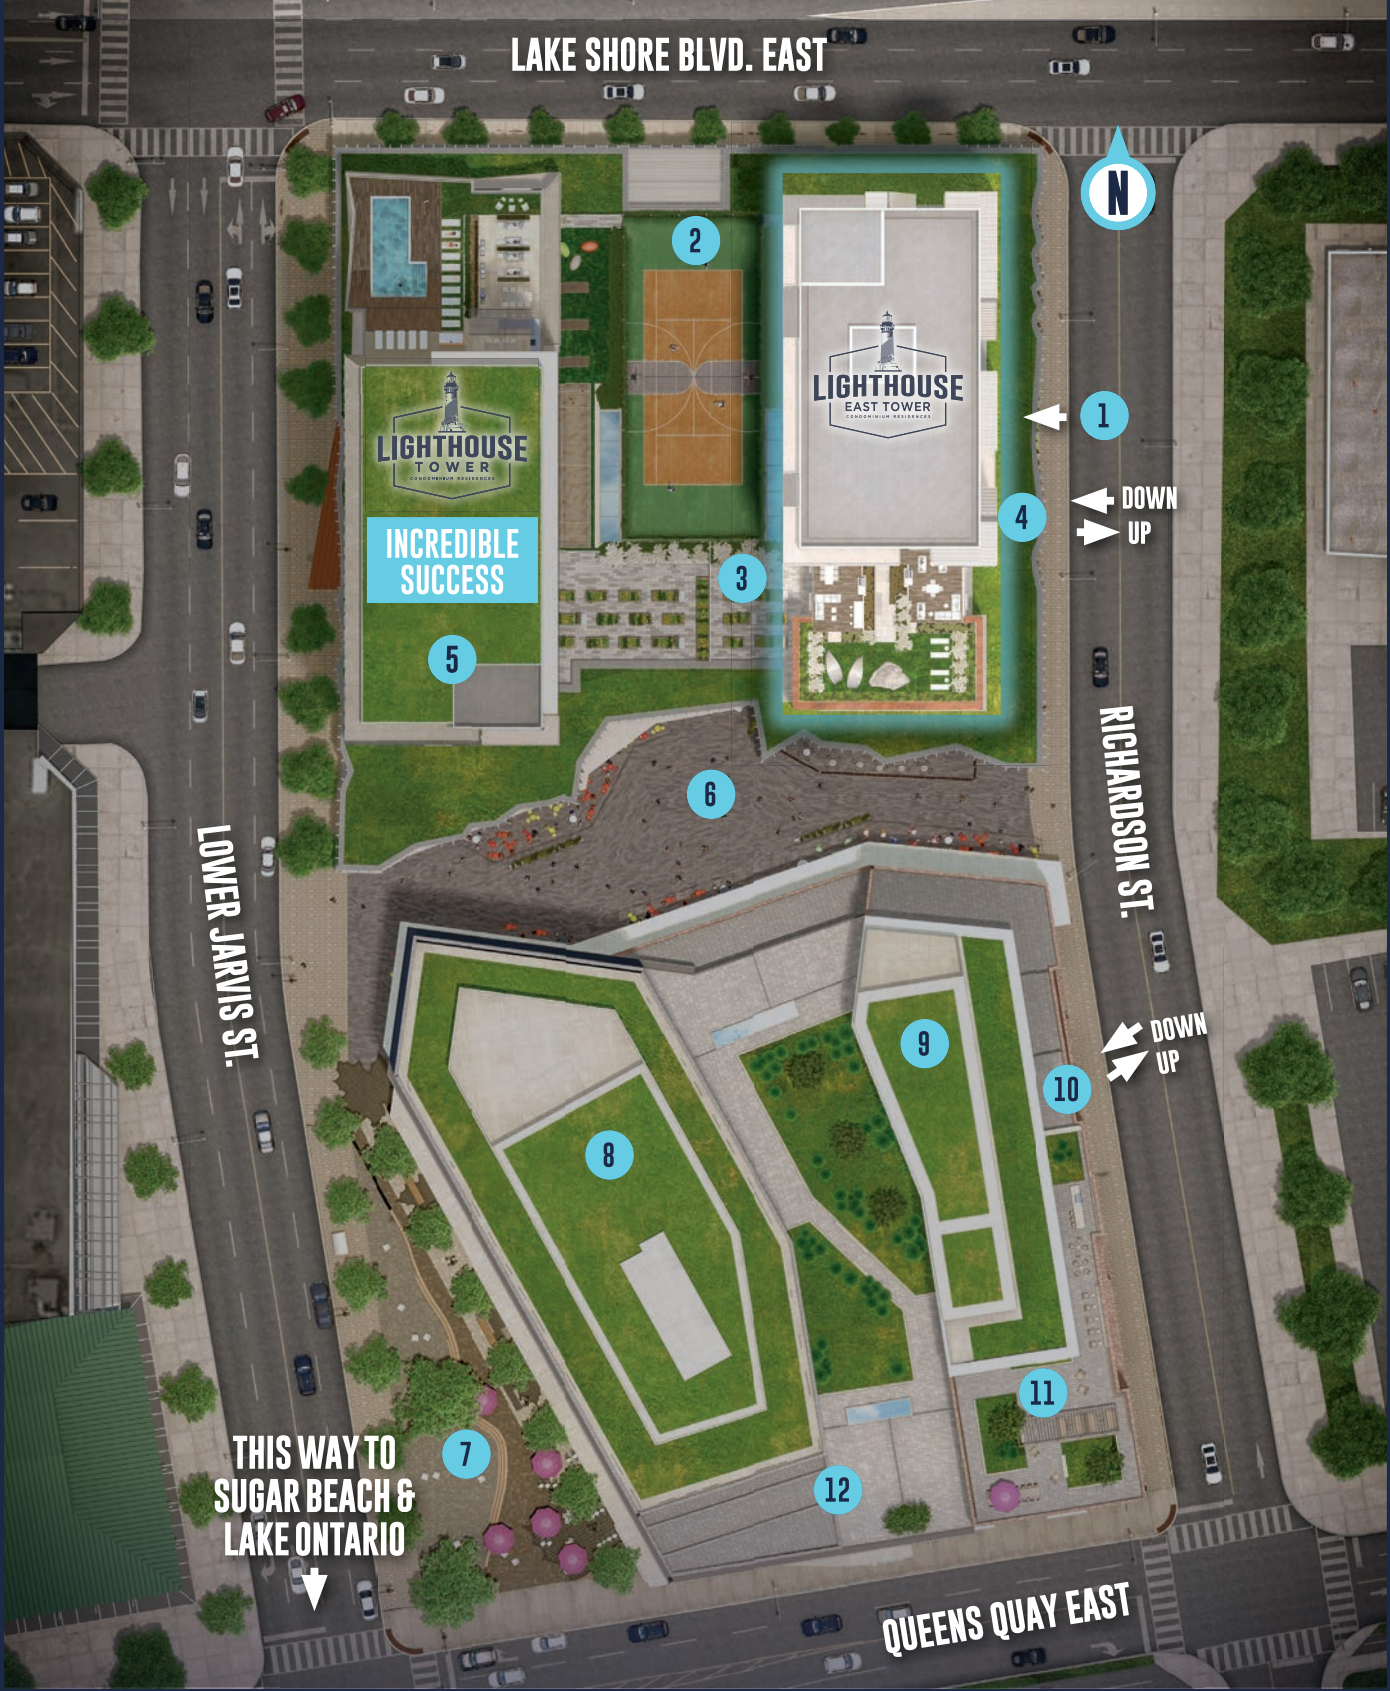

LAKE SHORE BLVD. EAST



LOWER JARVIS ST.

RICHARDSON ST.

THIS WAY TO SUGAR BEACH & LAKE ONTARIO

QUEENS QUAY EAST

# THE SITE PLAN



## Lighthouse Tower Condo Residences

1. East Tower Lobby Entrance
2. 3<sup>rd</sup> Floor Shared Terrace
3. 3<sup>rd</sup> Floor Gardening Plots
4. Residential Parking Entrance
5. Lighthouse West Tower

## Community Amenities

6. The Yard
7. Sugar Beach North

## 130 QQE Office Condos

8. West Tower
9. East Tower
10. Commercial Parking Entrance
11. 9<sup>th</sup> Floor Terrace
12. Office Lobby Entrance

**Daniels**  
love where you live™  
In Partnership with WJ Properties

Illustration is artist's concept. Map is not to scale. E. & O.E.





Daniels  
love where you live™  
In Partnership with WJ Properties

# XTREME FITNESS CENTRE







Daniels  
love where you live™  
In Partnership with WJ Properties

# ZEN GARDEN

