


INTERIOR: 620 SQ.FT.


1 BEDROOM + DEN



PODIUM: FLOORS 3-7

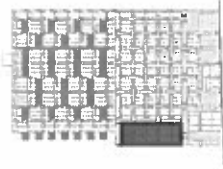

EAST VIEW

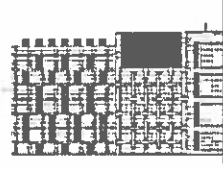

SOUTH VIEW



B-620


Plan is not to scale and all illustrations are artist concept only. Dimensions, specifications, layouts and materials are approximate only and are subject to change without notice. The patterns may vary. Window size and location may vary. Actual usable floor space may vary from stated floor area. Balconies required for mechanical purposes such as kitchen and bathroom exhausts and heating and cooling ducts have not been indicated. Balcony location(s) and size vary per floor. Furniture and islands shown are displayed for illustration purposes only and are not included in the sale price. Suites are sold unfurnished. E.&O.E.

INTERIOR: 633 SQ.FT.


1 BEDROOM + DEN



PODIUM: FLOORS 3-7

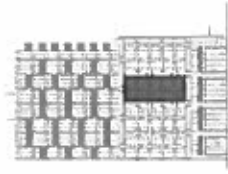

SOUTH VIEW

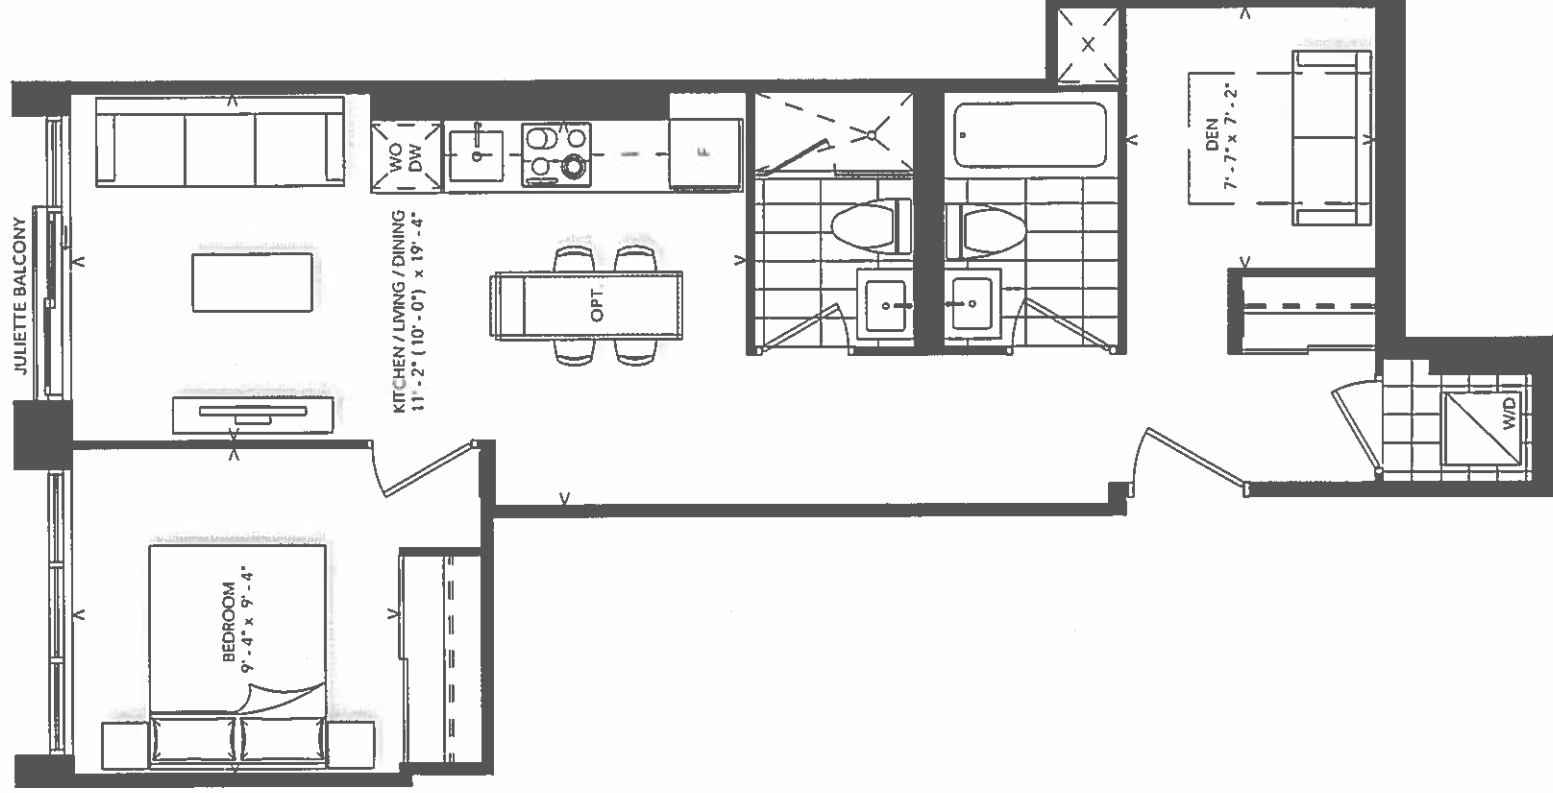

Plan is not to scale and all illustrations are artist conceptions only. Dimensions, specifications, layouts and materials are approximate only and are subject to change without notice. The patterns may vary. Window size and location may vary. Actual usable floor space may vary from stated floor area. Buildouts required for mechanical purposes such as kitchen and washroom exhausts and heating and cooling ducts have not been indicated. Balcony location and size vary per floor. Furnishes and islands shown are displayed for illustration purposes only and are not included in the sale price. Units are sold unfurnished. E.&O.E


B-633

**INTERIOR: 612 SQ.FT.
EXTERIOR: 37 SQ.FT.**


1 BEDROOM + DEN



TOWER: FLOORS 9-14

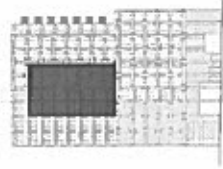

WEST VIEW

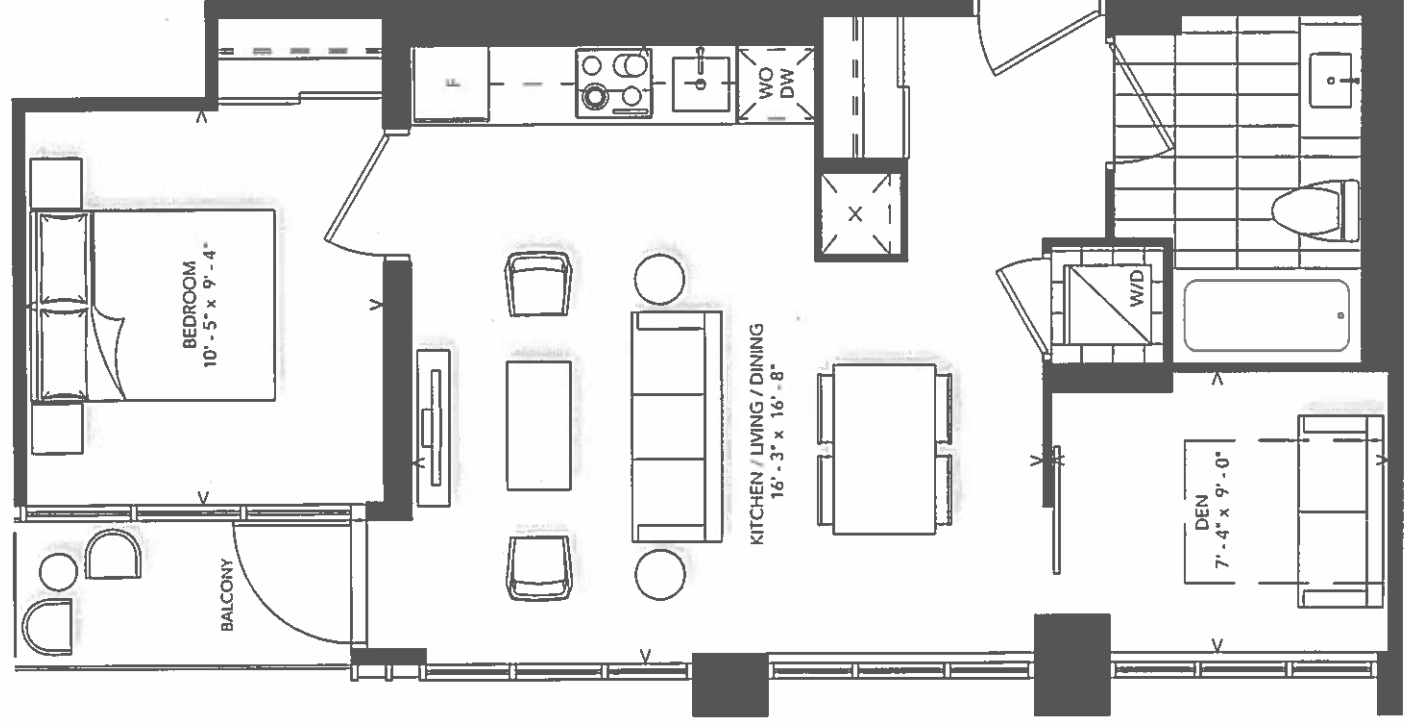

TERRACE ON FLOOR 8

B-612


Plan is not to scale and all illustrations are artist concept only. Dimensions, specifications, layouts and materials are approximate only and are subject to change without notice. The partitions may vary. Windows may vary. Actual usable floor space may vary from stated floor area. Bulkheads required for mechanical purposes such as kitchen and washroom exhausts and heating and cooling ducts may not be indicated. Bids may be required for mechanical purposes and sizes may vary per floor. Furniture and fixtures shown are displayed for illustration purposes only and are not included in the sale price. Suites are sold unfurnished. E.F.D.E.

INTERIOR: 627 SQ.FT.


1 BEDROOM + DEN



TOWER FLOORS 9-14

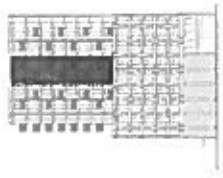

NORTH VIEW

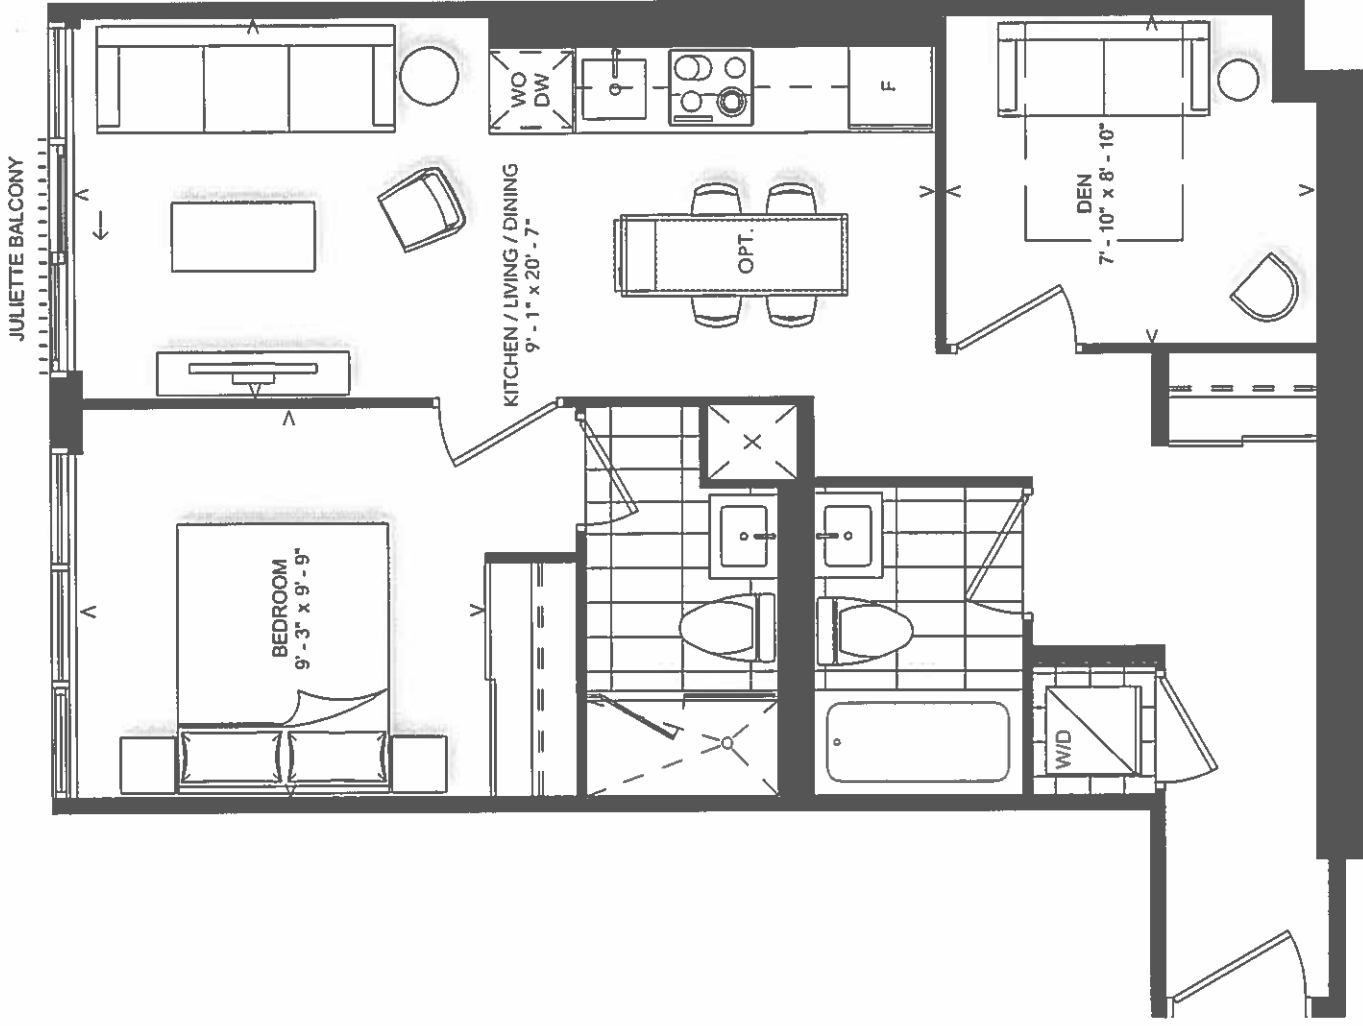

FLOORS 8, 10, 12, 14



**ALTERNATE JULIETTE BALCONY
ON FLOORS 9, 11, 13, PH**

B-627

Plan is not to scale and all illustrations are artist concepts only. Dimensions, specifications, layouts and materials are approximate only and are subject to change without notice. The patterns may vary. Windows, sizes and locations may vary. Actual usable floor space may vary from original floor area. Bulkheads required for mechanical purposes such as kitchen and washroom exhausts and heating and cooling ducts have not been indicated. Balcony location(s) and sizes vary per floor. Furniture and islands shown are displayed for illustrative purposes only and are not included in the sale price. Surfaces are sold unfinished. E70.E

INTERIOR: 643 SQ.FT.

1 BEDROOM + DEN

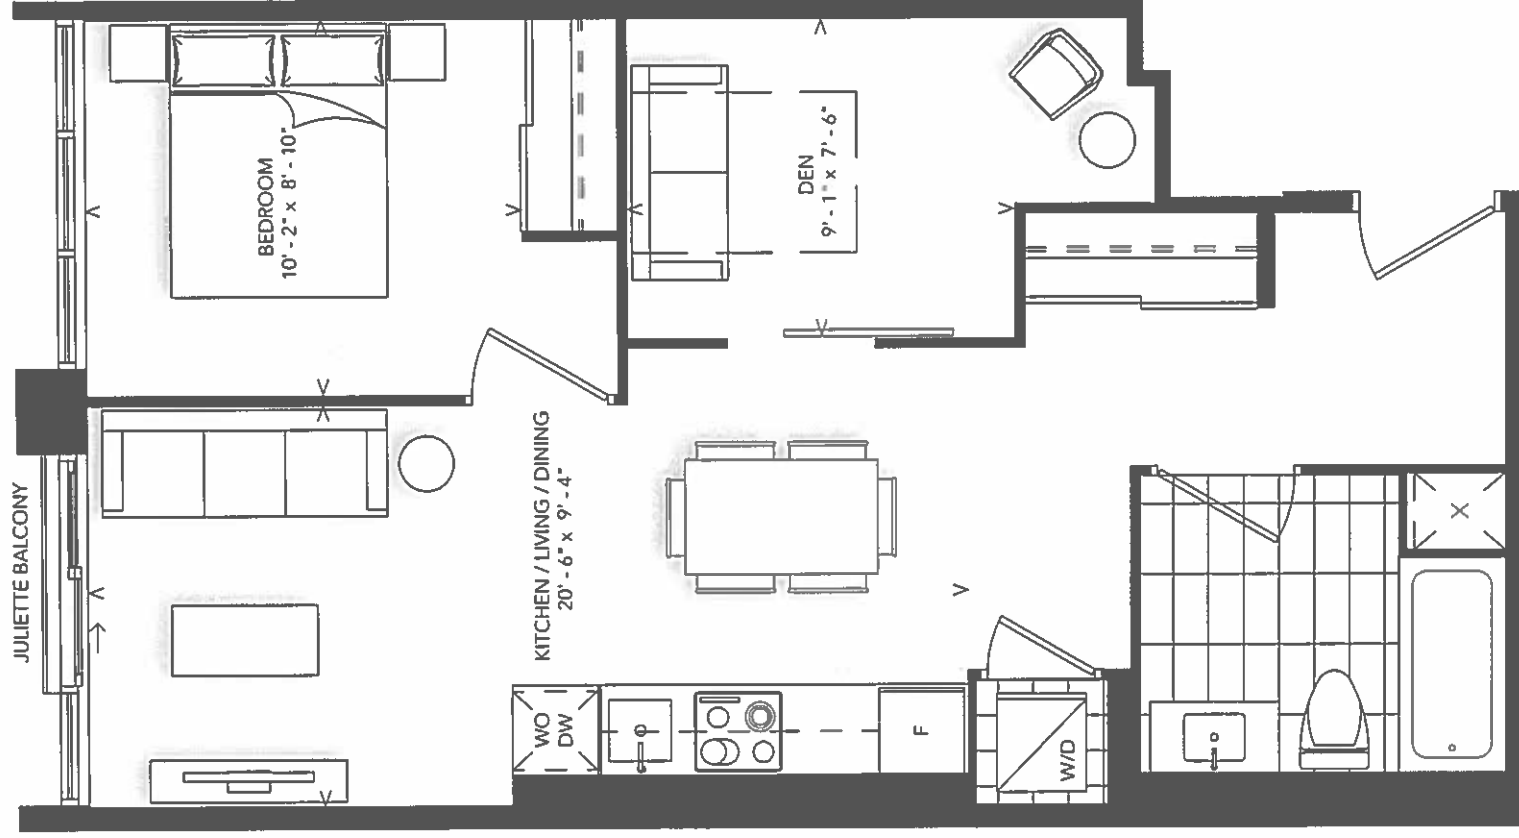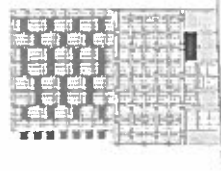

Alterra

Plan is not to scale and all illustrations are artist concept only. Dimensions, specifications, layouts and materials are approximate only and are subject to change without notice. Tile patterns may vary. Windows are and location may vary. Actual usable floor space may vary from stated floor area. Bulkheads required for mechanical purposes such as kitchen and bathroom exhausts and heating and cooling ducts have not been indicated. Balcony location(s) and sizes vary per floor. Furniture and islands shown are displayed for illustration purposes only and are not included in the sale price. Units are sold unfinished. E.A.G.E


B-643

INTERIOR: 700 SQ.FT.


1 BEDROOM + DEN



PODIUM: FLOORS 3-7

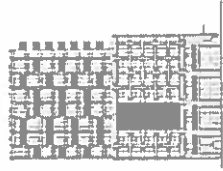

SOUTH VIEW

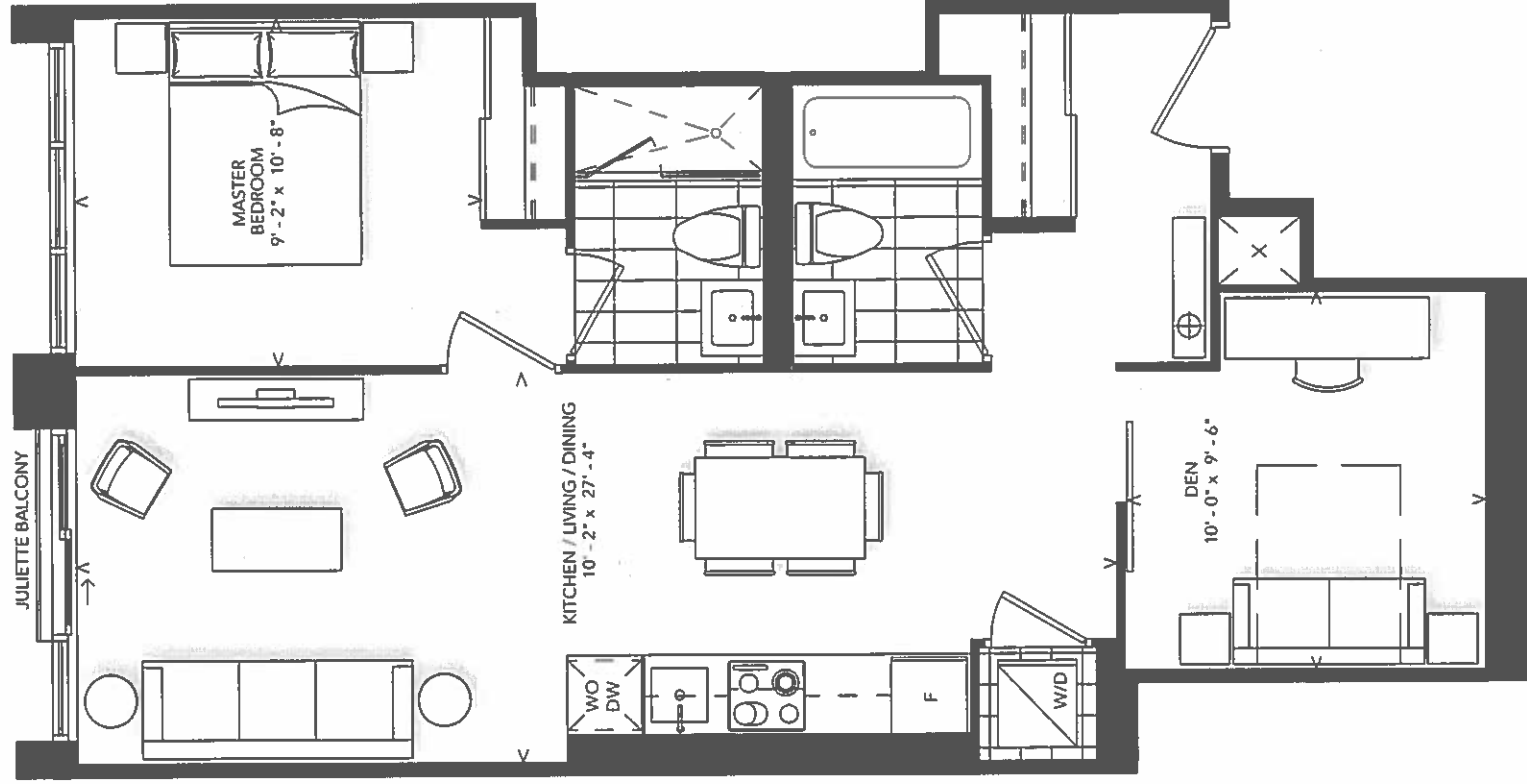


Plan is not to scale and all illustrations are artist concept only. Dimensions, specifications, layouts and materials are approximate only and are subject to change without notice. The patterns may vary. Window sizes and location may vary. Actual usable floor space may vary from stated floor area. Bulkheads required for mechanical purposes such as kitchen and washroom exhausts and heating and cooling ducts have not been indicated. Balcony, kitchen and sizes may per floor. Furniture and islands shown are displayed for illustration purposes only and are not included in the sale price. Surfaces are sold unfinished. E.T.O.E.


B-700

INTERIOR: 681 SQ.FT.


2 BEDROOM

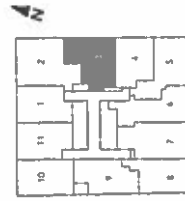

PODIUM: FLOORS 3-7

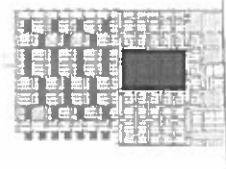

EAST VIEW

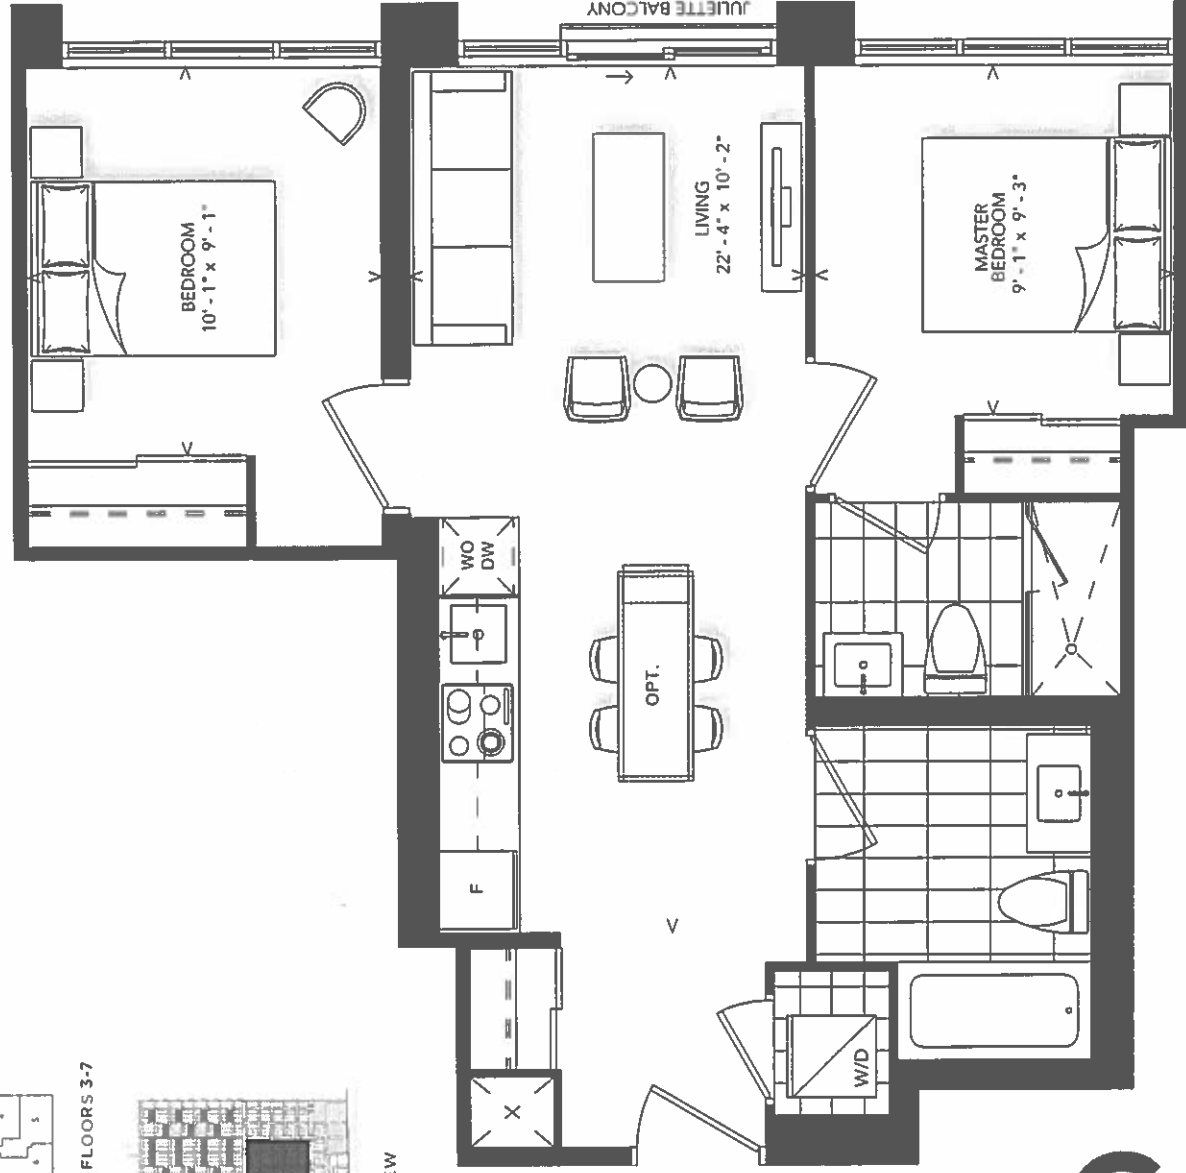

C-681


Plan is not to scale and all illustrations are artist concept only. Dimensions, specifications, layouts and materials are approximate only and are subject to change without notice. The fixtures may vary. Window size and location may vary. Actual usable floor space may vary from stated floor area. Balconies required for mechanical purposes such as kitchen and bathroom exhausts and heating and cooling ducts have not been indicated. Balcony, location(s) and size(s) vary per floor. Furnitures and fixtures shown are displayed for illustration purposes only and are not included in the sale price. Suites are sold unfurnished. E.&O.E.

**INTERIOR: 690 SQ.FT.
EXTERIOR: 98 SQ.FT.**


1 BEDROOM + DEN



FLOOR 2

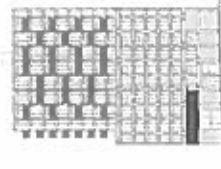

EAST VIEW

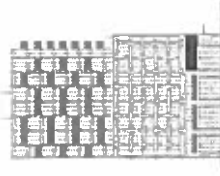

SOUTH VIEW




B-690T

Alterra


Plan is not to scale and all illustrations are artist concept only. Dimensions, specifications, layouts and materials are approximate only and are subject to change without notice. Tile patterns may vary. Window size and location may vary. Actual usable floor space may vary from stilled floor area. Bulkheads required for mechanical purposes such as kitchen and washroom exhausts and heating and cooling ducts have not been indicated. Bathroom, location(s) and size vary per floor. Furniture and islands shown are suggested for illustration purposes only and are not included in the sale price. Units are sold unfurnished. E.A.D.E.

INTERIOR: 784 SQ.FT.


2 BEDROOM + DEN

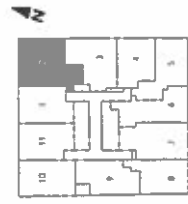


PODIUM: FLOORS 3-7

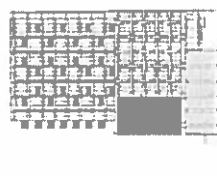

NORTH VIEW

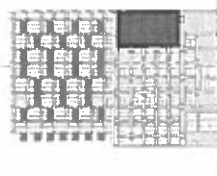

EAST VIEW

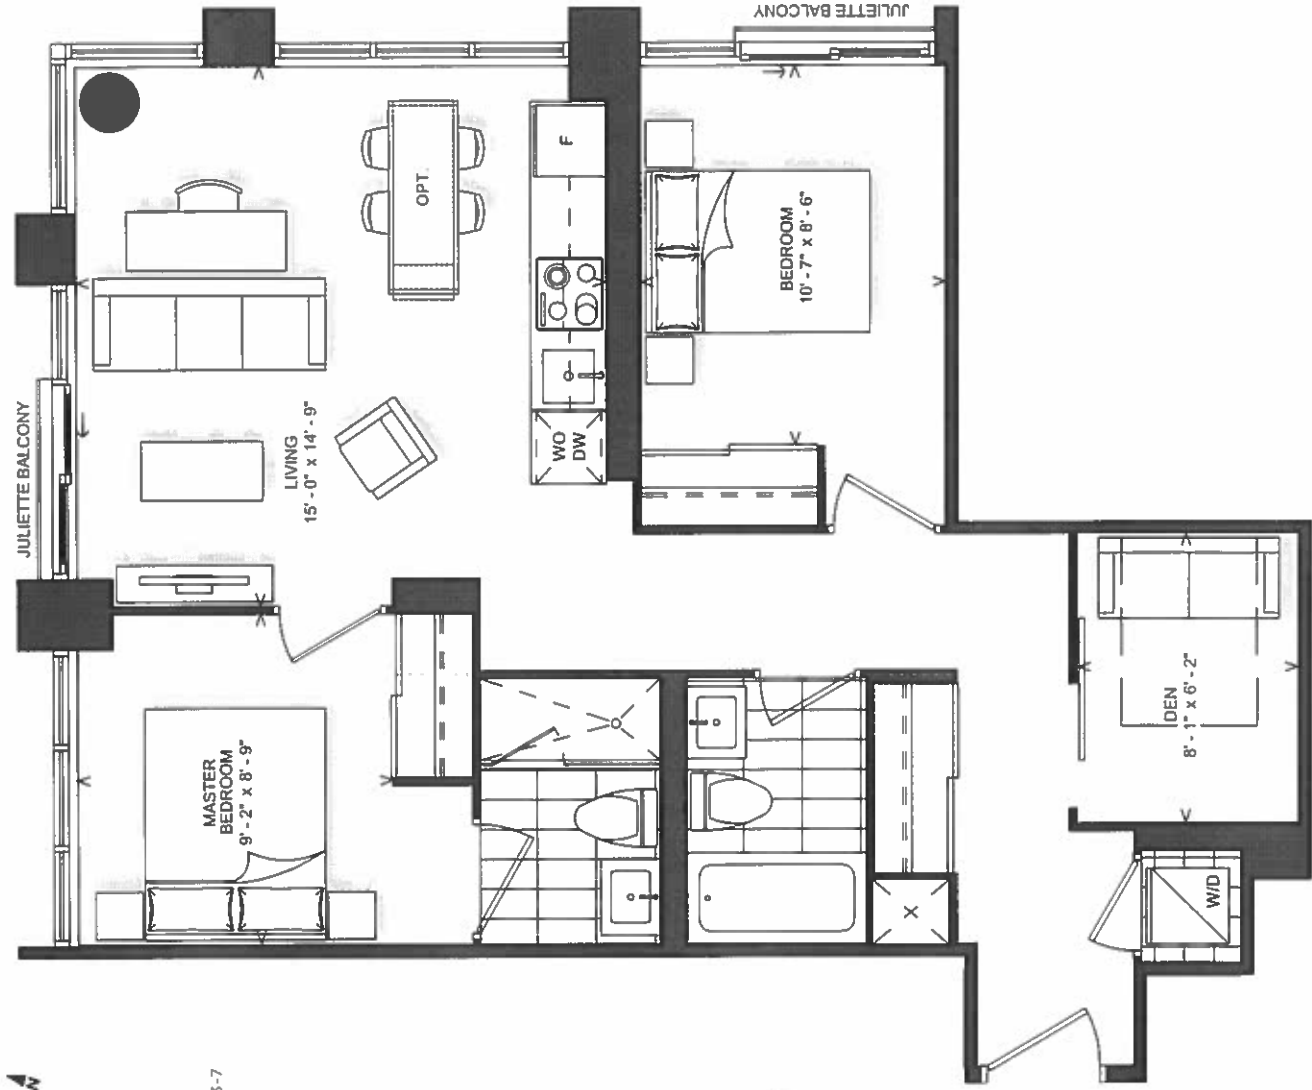

Plan is not to scale and all illustrations are artist concept only. Dimensions, specifications, layouts and materials are approximate only and are subject to change without notice. The patterns may vary. Windows size and location may vary. Actual usable floor space may vary from stated floor area. Bulkheads required for mechanical purposes such as kitchen and washroom exhausts and heating and cooling ducts have not been indicated. Balcony railing(s) and sizes vary per floor. Furniture and fixtures shown are displayed for illustration purposes only and are not included in the sale price. Suites are sold unfurnished. E.C.O.E.


D-784

**INTERIOR: 902 SQ.FT.
EXTERIOR: 85 SQ.FT.**


3 BEDROOM + DEN




TOWER: FLOORS 9-14

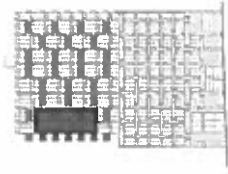

EAST VIEW

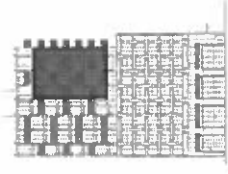

SOUTH VIEW

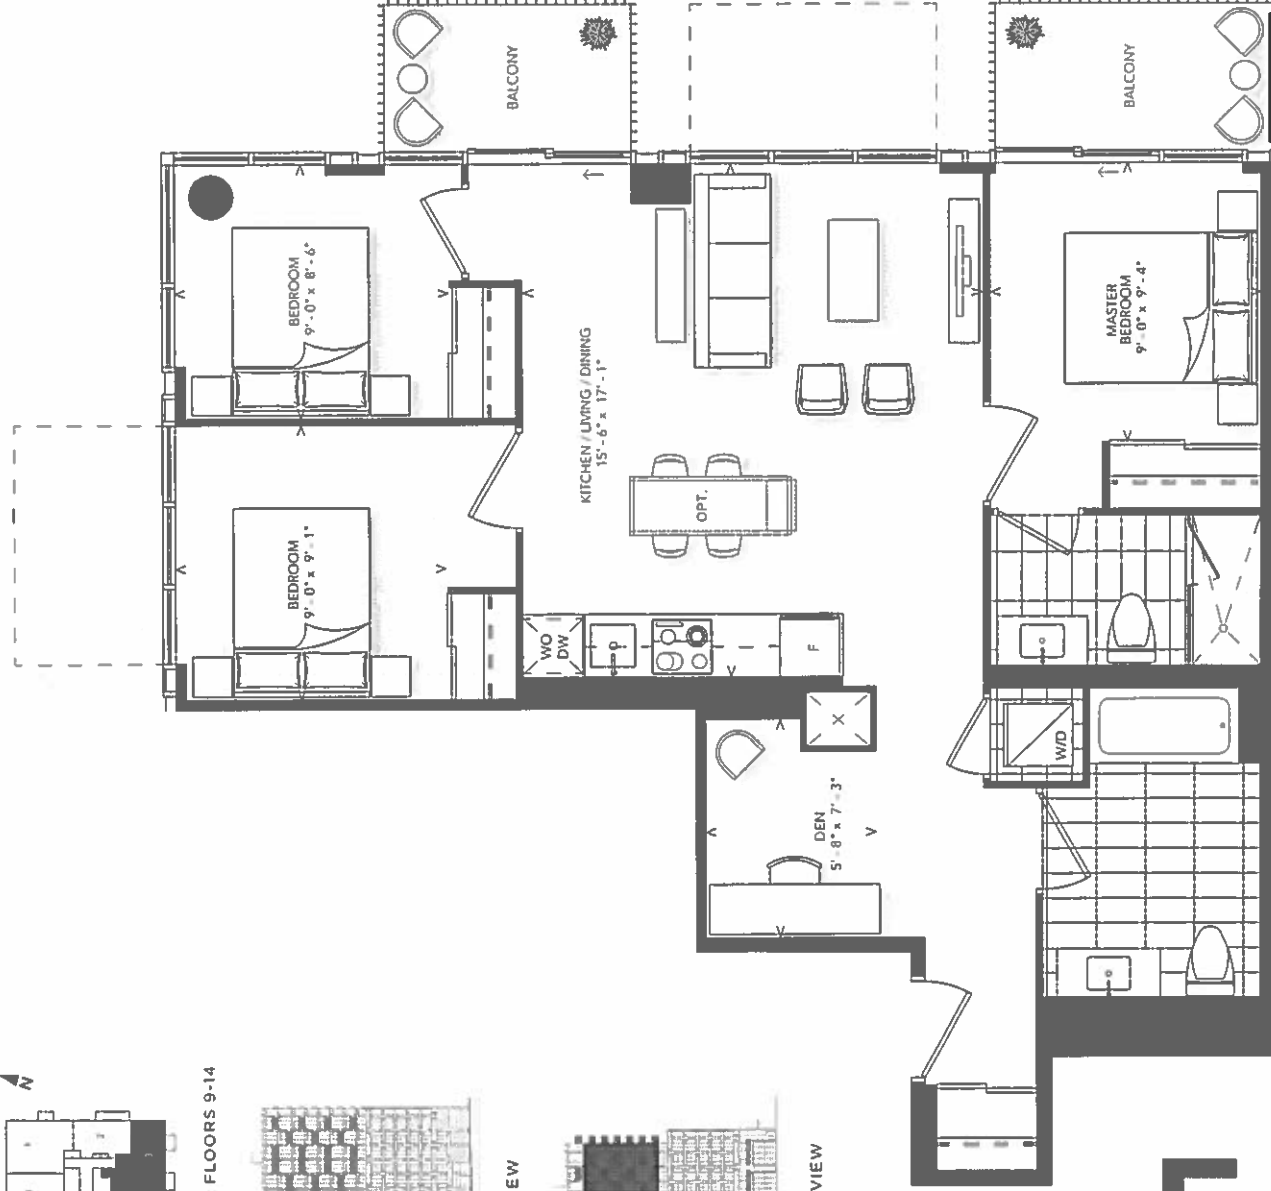

FLOORS 10, 12, 14


**ALTERNATE BALCONY
ON FLOORS 9, 11, 13**

F-902


Plan is not to scale and all illustrations are artist concept only. Dimensions, specifications, layouts and materials are approximately only and are subject to change without notice. Tilt patterns may vary. Windows size and location may vary. Actual usable floor space may vary from stated floor area. Bulkheads required for mechanical purposes such as kitchen and washroom exhausts and heating and cooling ducts have not been indicated. Balcony location and sizes vary per floor. Furniture and fixtures shown are display (not for illustration purposes only and are not included in the sale price. Surfaces are solid unfinished. E.Z.O. E.

**INTERIOR: 939 SQ.FT.
EXTERIOR: 85 SQ.FT.**

3 BEDROOM

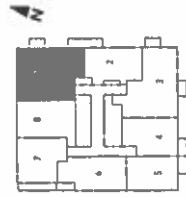


TOWER: FLOORS 9-14

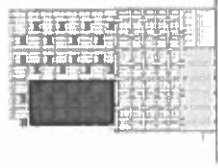

NORTH VIEW



EAST VIEW

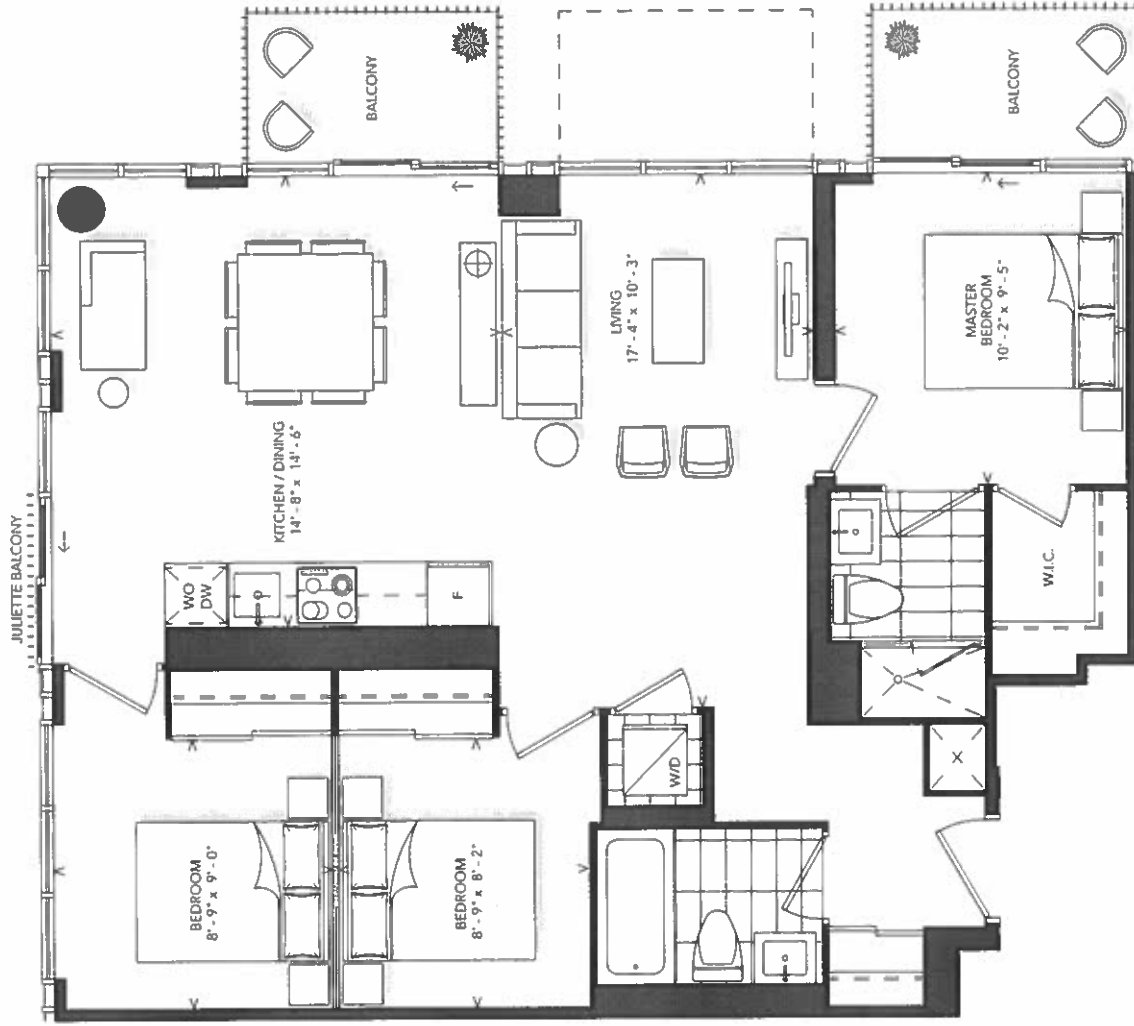


**FLOORS 9, 11, 13
ALTERNATE BALCONY
ON FLOORS 10, 12, 14
TERRACE ON FLOOR 8**

E-939


Plan is not to scale and all illustrations are artist concept only. Dimensions, specifications, layouts and materials are approximate only and are subject to change without notice. The patterns may vary. Window size and location may vary. Actual usable floor space may vary from stated floor area. Ductwork required for mechanical purposes, such as kitchen and washroom exhausts and heating and cooling ducts have not been indicated. Balcony location(s) and size(s) vary per floor. Furniture and islands shown are displayed for illustration purposes only and are not included in the sale price. Suites are sold unfurnished. E.&O.E.

**INTERIOR: 804 SQ.FT.
EXTERIOR: 79 SQ.FT.**


2 BEDROOM

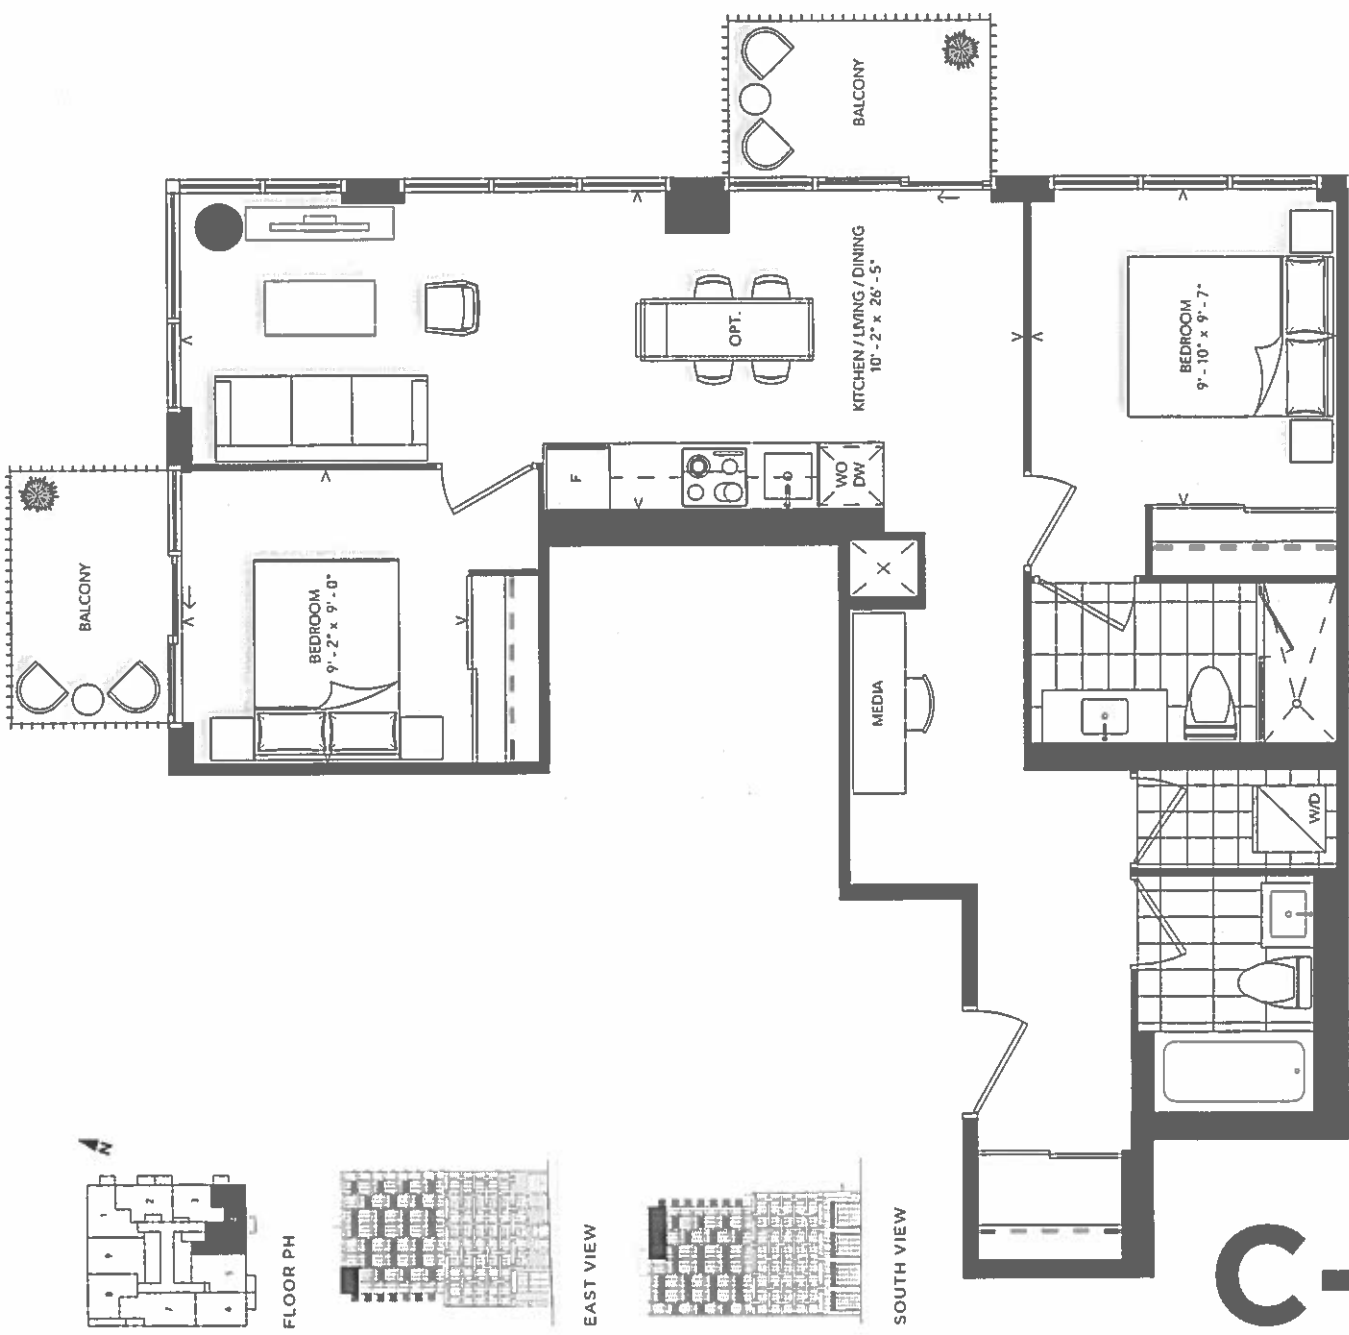

FLOOR PH

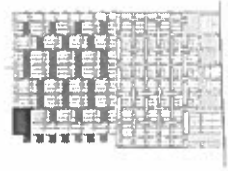

EAST VIEW

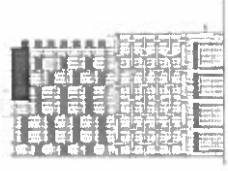

SOUTH VIEW

C-804

Alterra

Plan is not to scale and all illustrations are artist concept only. Dimensions, specifications, layouts and materials are approximate only and are subject to change without notice. Tile patterns may vary. Window size and location may vary. Actual usable floor space may vary from stated floor area. Bulkheads required for mechanical purposes such as kitchen and wall oven exhausts and lighting and ceiling ducts have not been indicated. Balcony location(s) and size vary per floor. Furniture and islands shown are displayed for illustration purposes only and are not included in the sale price. Units are sold unsheltered. E.A.O.I.E