



INTERIOR: 458 SQ.FT.

PREMIUM PENTHOUSE SUITE FROM \$635,990


1 BEDROOM

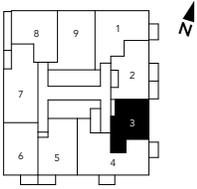

FLOOR PH

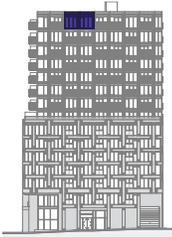

EAST VIEW

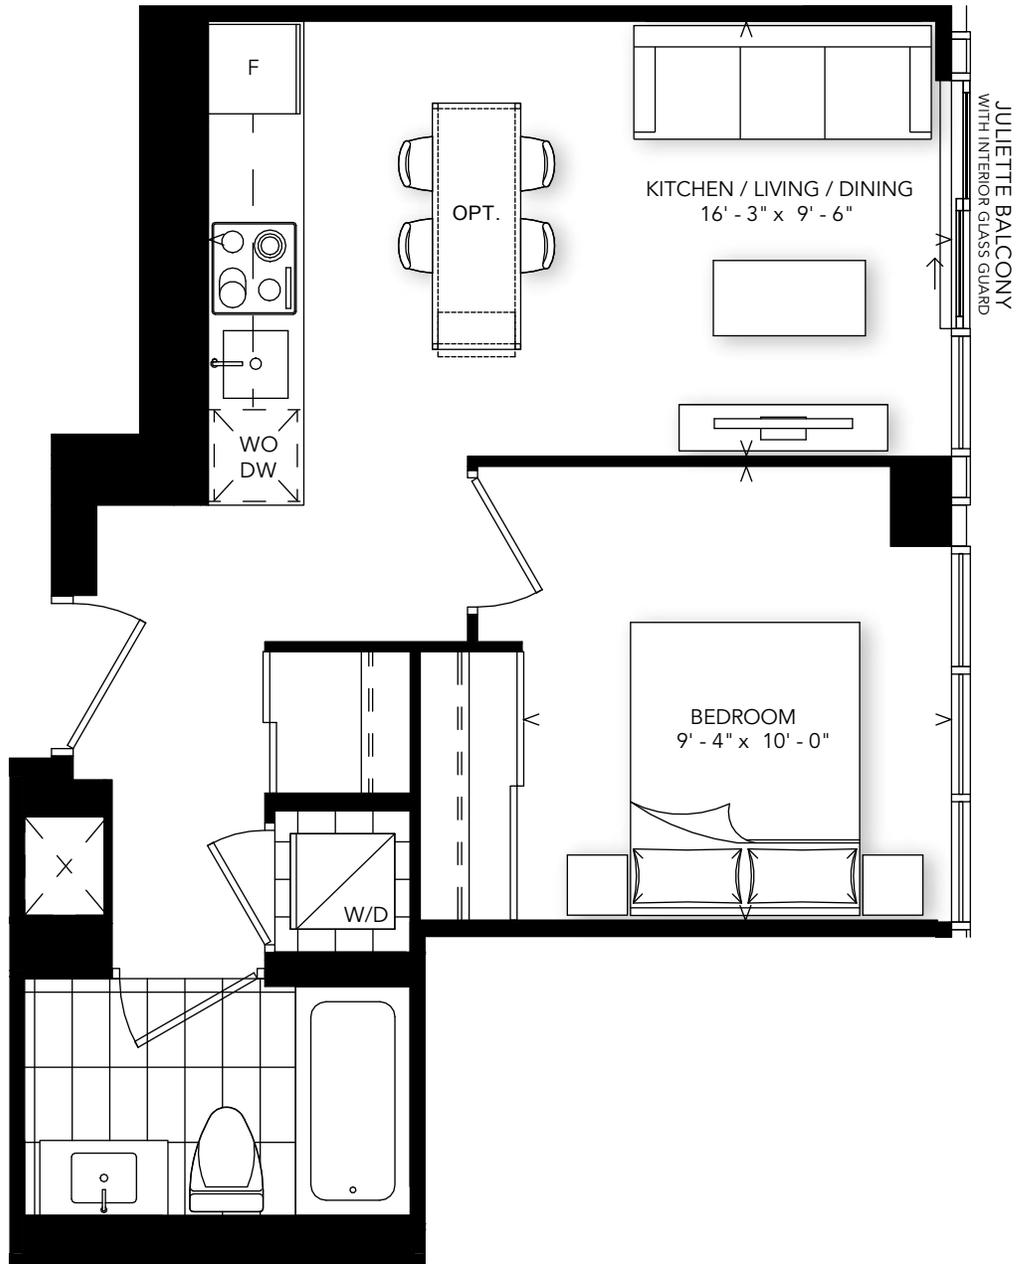

A-458


Alterra

Plan is not to scale and all illustrations are artist concept only. Dimensions, specifications, layouts and materials are approximate only and are subject to change without notice. Tile patterns may vary. Window size and location may vary. Actual usable floor space may vary from stated floor area. Bulkheads required for mechanical purposes such as kitchen and washroom exhausts and heating and cooling ducts have not been indicated. Balcony location(s) and sizes vary per floor. Furniture and islands shown are displayed for illustration purposes only and are not included in the sale price. Suites are sold unfurnished. E.&O.E.


**INTERIOR: 523 SQ.FT.
EXTERIOR: 91 SQ.FT.**

PREMIUM PENTHOUSE SUITE FROM \$720,990


1 BEDROOM

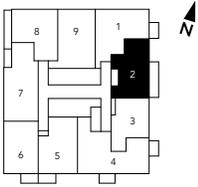

FLOOR PH

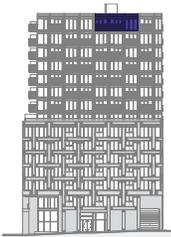

EAST VIEW

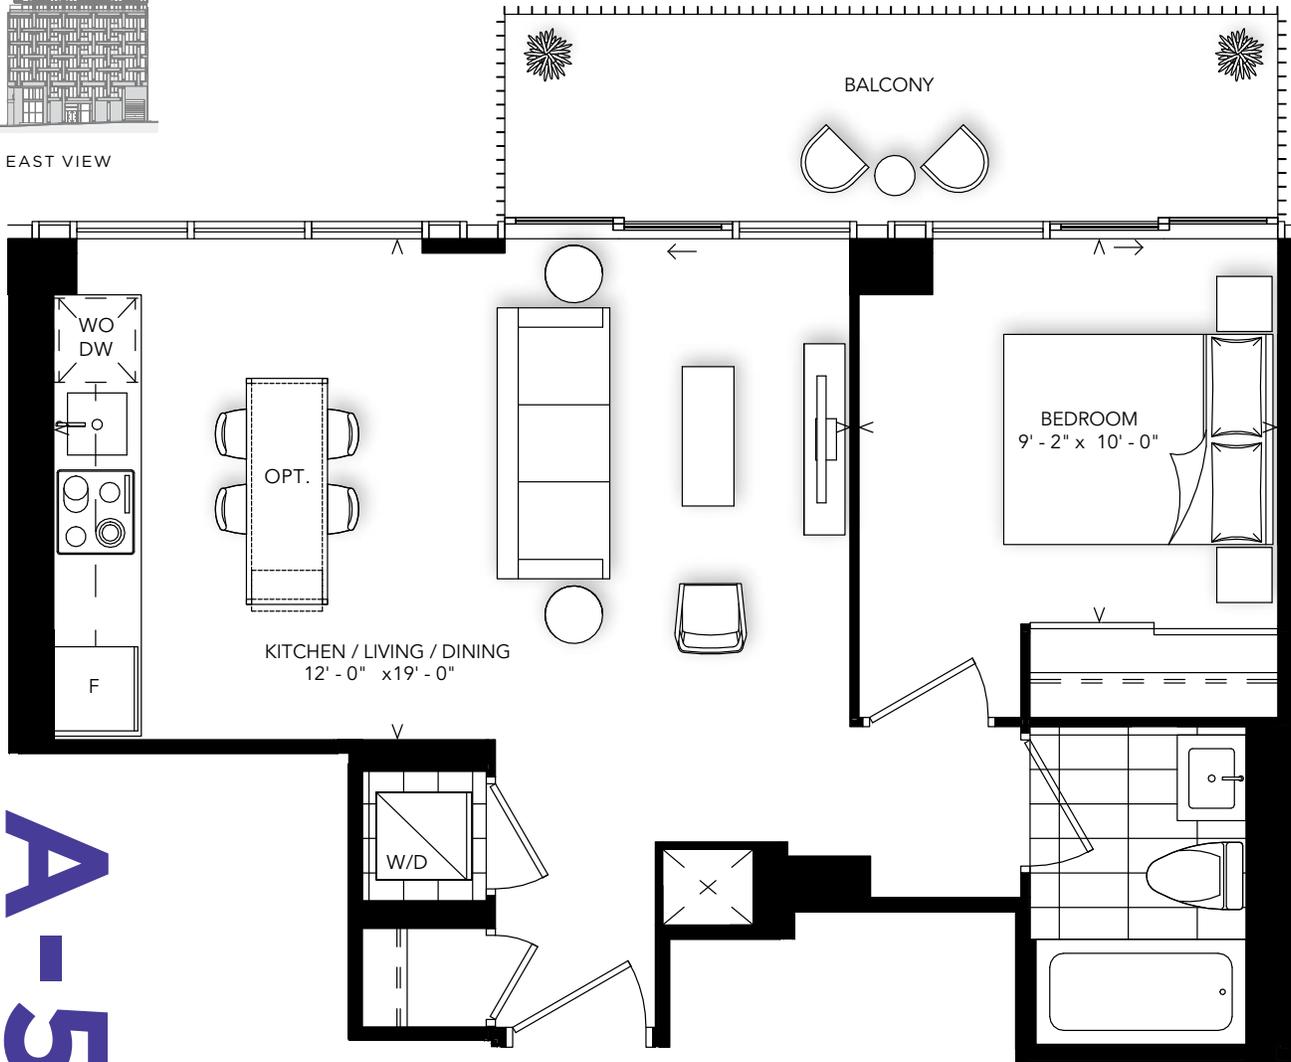

A-523

Alterra

Plan is not to scale and all illustrations are artist concept only. Dimensions, specifications, layouts and materials are approximate only and are subject to change without notice. Tile patterns may vary. Window size and location may vary. Actual usable floor space may vary from stated floor area. Bulkheads required for mechanical purposes such as kitchen and washroom exhausts and heating and cooling ducts have not been indicated. Balcony location(s) and sizes vary per floor. Furniture and islands shown are displayed for illustration purposes only and are not included in the sale price. Suites are sold unfurnished. E.&O.E.


**INTERIOR: 585 SQ.FT.
EXTERIOR: 40 SQ.FT.**

PREMIUM PENTHOUSE SUITE FROM \$769,990


1 BEDROOM + DEN



FLOOR PH

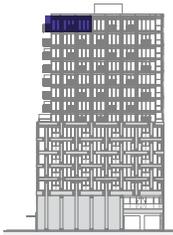

NORTH VIEW

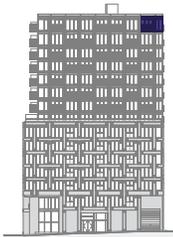

EAST VIEW



B-585


Alterra

Plan is not to scale and all illustrations are artist concept only. Dimensions, specifications, layouts and materials are approximate only and are subject to change without notice. Tile patterns may vary. Window size and location may vary. Actual usable floor space may vary from stated floor area. Bulkheads required for mechanical purposes such as kitchen and washroom exhausts and heating and cooling ducts have not been indicated. Balcony location(s) and sizes vary per floor. Furniture and islands shown are displayed for illustration purposes only and are not included in the sale price. Suites are sold unfurnished. E.&O.E.


INTERIOR: 633 SQ.FT.

PURCHASE PRICE FROM \$689,990


1 BEDROOM + DEN

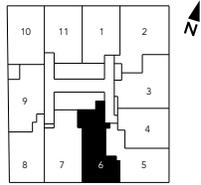

PODIUM: FLOORS 3-7

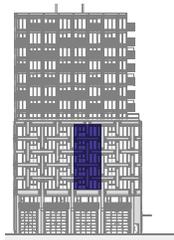

SOUTH VIEW

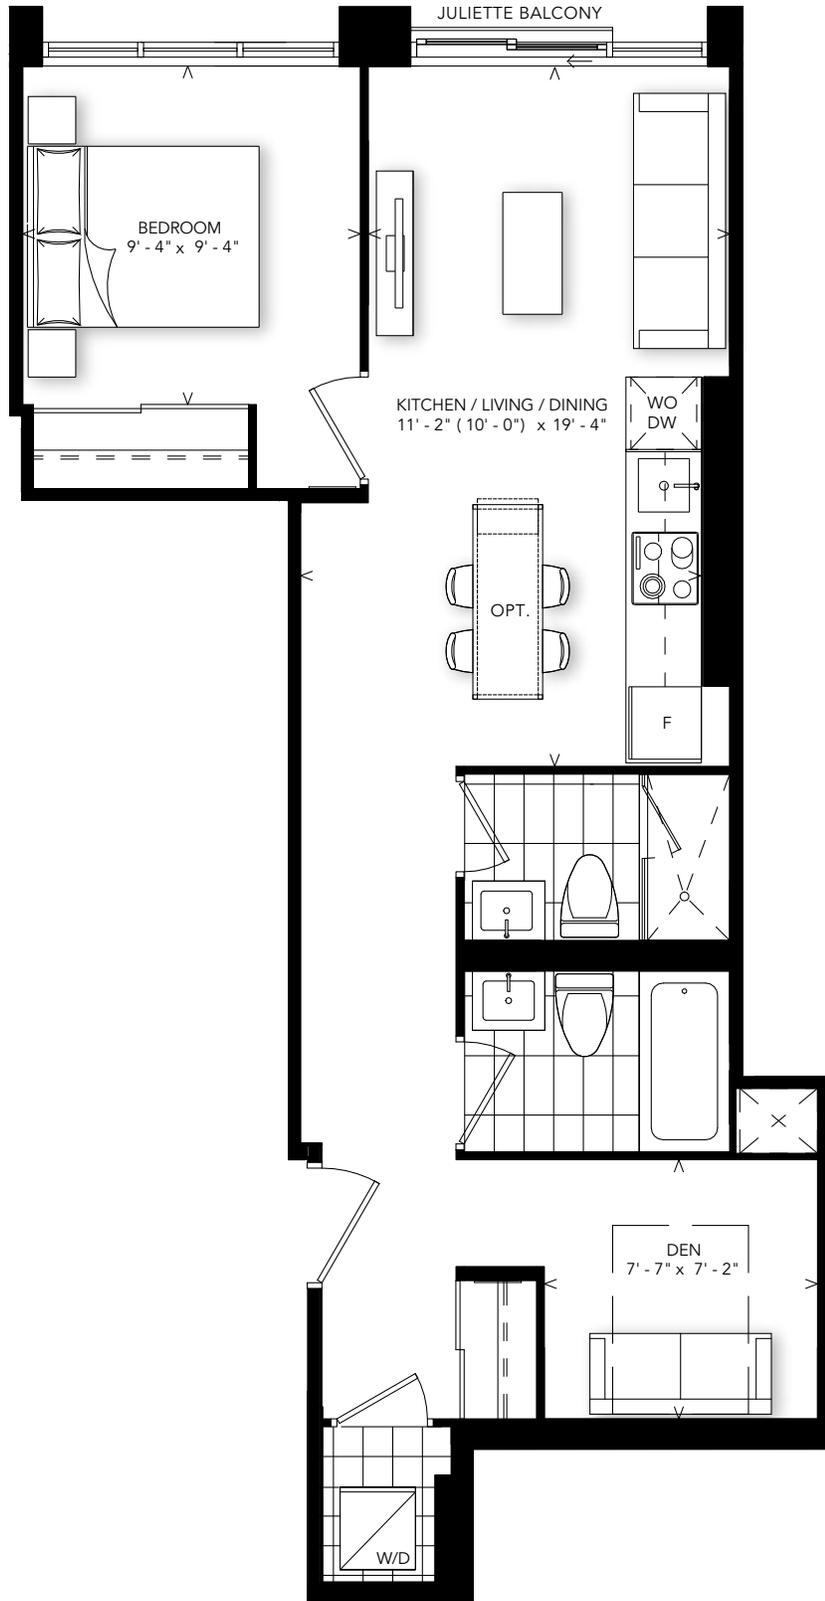


B-633

Plan is not to scale and all illustrations are artist concept only. Dimensions, specifications, layouts and materials are approximate only and are subject to change without notice. Tile patterns may vary. Window size and location may vary. Actual usable floor space may vary from stated floor area. Bulkheads required for mechanical purposes such as kitchen and washroom exhausts and heating and cooling ducts have not been indicated. Balcony location(s) and sizes vary per floor. Furniture and islands shown are displayed for illustration purposes only and are not included in the sale price. Suites are sold unfurnished. E.&O.E.


PURCHASE PRICE FROM \$729,990

INTERIOR: 643 SQ.FT.


1 BEDROOM + DEN

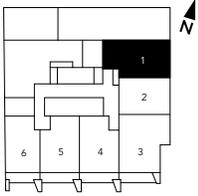

FLOOR 2

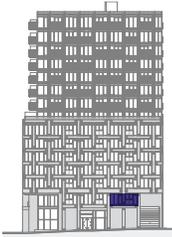

EAST VIEW

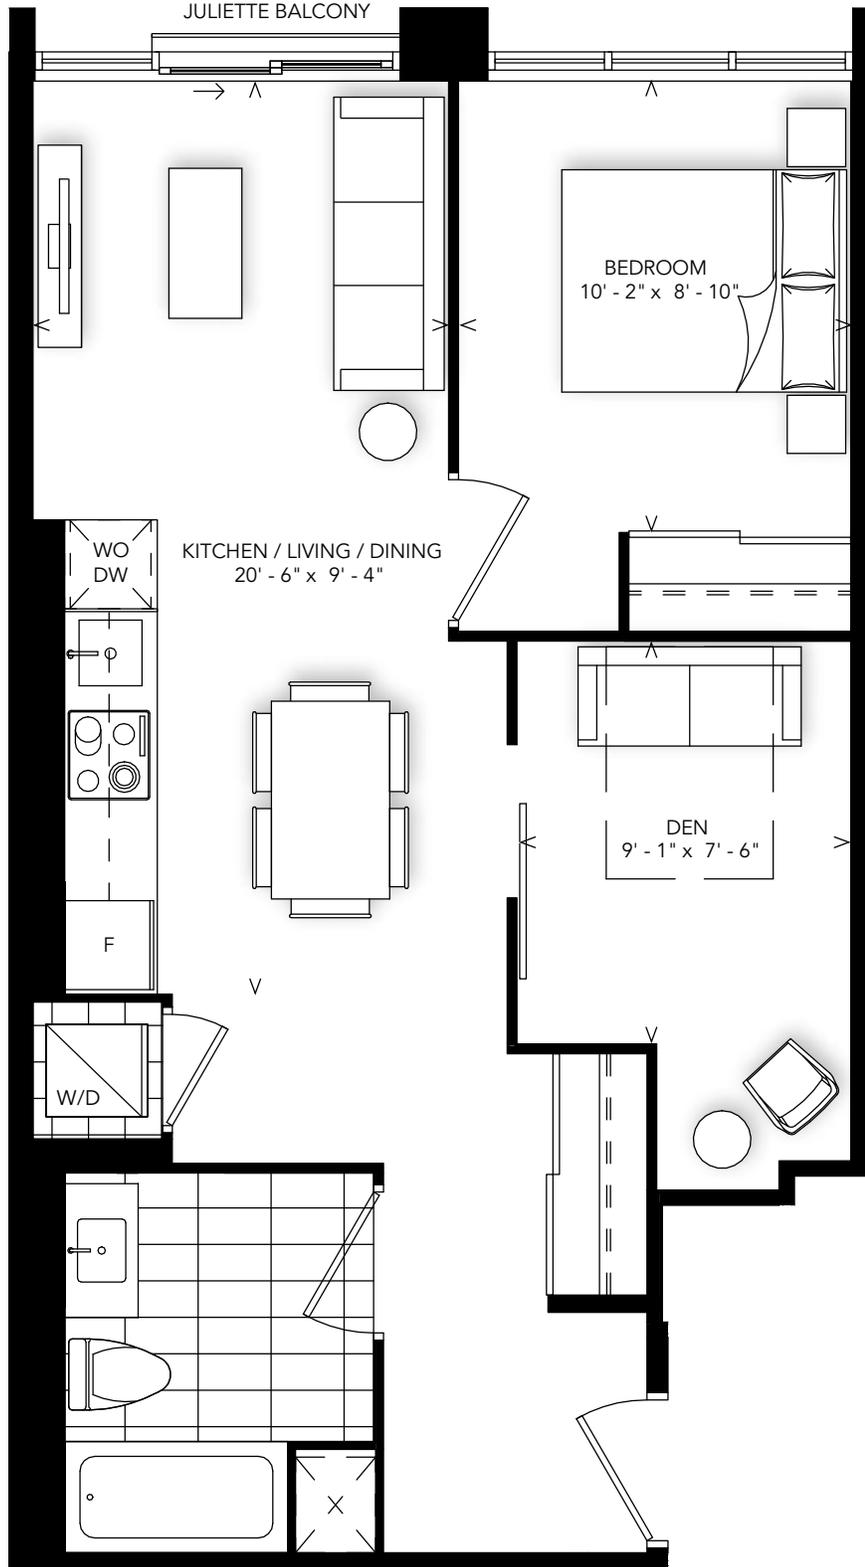

B-643


Alterra

Plan is not to scale and all illustrations are artist concept only. Dimensions, specifications, layouts and materials are approximate only and are subject to change without notice. Tile patterns may vary. Window size and location may vary. Actual usable floor space may vary from stated floor area. Bulkheads required for mechanical purposes such as kitchen and washroom exhausts and heating and cooling ducts have not been indicated. Balcony location(s) and sizes vary per floor. Furniture and islands shown are displayed for illustration purposes only and are not included in the sale price. Suites are sold unfurnished. E.&O.E.


PURCHASE PRICE FROM \$777,990

INTERIOR: 700 SQ.FT.


1 BEDROOM + DEN

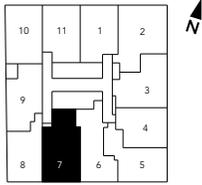

PODIUM: FLOORS 3-7

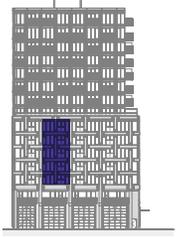

SOUTH VIEW

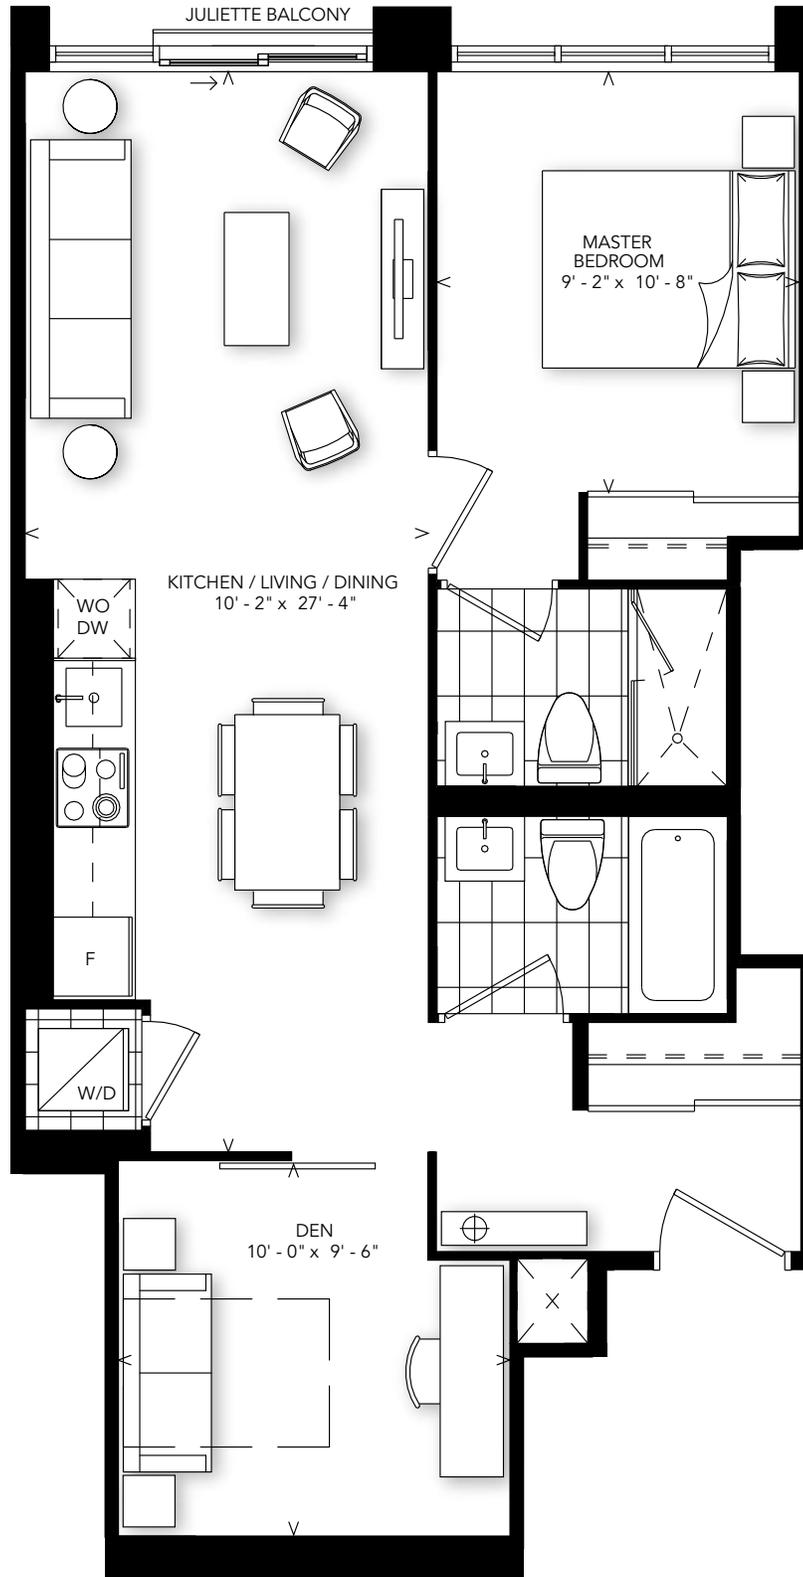


B-700

Plan is not to scale and all illustrations are artist concept only. Dimensions, specifications, layouts and materials are approximate only and are subject to change without notice. Tile patterns may vary. Window size and location may vary. Actual usable floor space may vary from stated floor area. Bulkheads required for mechanical purposes such as kitchen and washroom exhausts and heating and cooling ducts have not been indicated. Balcony location(s) and sizes vary per floor. Furniture and islands shown are displayed for illustration purposes only and are not included in the sale price. Suites are sold unfurnished. E.&O.E.


PURCHASE PRICE FROM \$871,990

INTERIOR: 784 SQ.FT.


2 BEDROOM + DEN

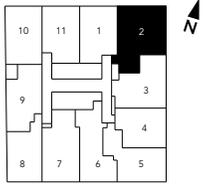

PODIUM: FLOORS 3-7

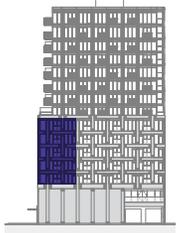

NORTH VIEW

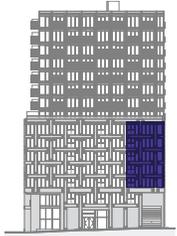

EAST VIEW




D-784

Plan is not to scale and all illustrations are artist concept only. Dimensions, specifications, layouts and materials are approximate only and are subject to change without notice. Tile patterns may vary. Window size and location may vary. Actual usable floor space may vary from stated floor area. Bulkheads required for mechanical purposes such as kitchen and washroom exhausts and heating and cooling ducts have not been indicated. Balcony location(s) and sizes vary per floor. Furniture and islands shown are displayed for illustration purposes only and are not included in the sale price. Suites are sold unfurnished. E.&O.E.


**INTERIOR: 804 SQ.FT.
EXTERIOR: 79 SQ.FT.**

PREMIUM PENTHOUSE SUITE FROM \$1,099,990


2 BEDROOM

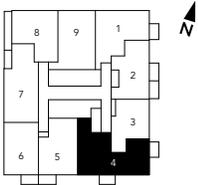

FLOOR PH

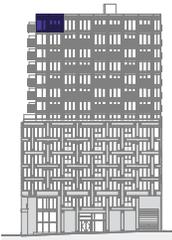

EAST VIEW

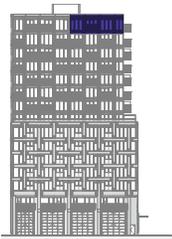

SOUTH VIEW



C-804


Alterra

Plan is not to scale and all illustrations are artist concept only. Dimensions, specifications, layouts and materials are approximate only and are subject to change without notice. Tile patterns may vary. Window size and location may vary. Actual usable floor space may vary from stated floor area. Bulkheads required for mechanical purposes such as kitchen and washroom exhausts and heating and cooling ducts have not been indicated. Balcony location(s) and sizes vary per floor. Furniture and islands shown are displayed for illustration purposes only and are not included in the sale price. Suites are sold unfurnished. E.&O.E.


**INTERIOR: 902 SQ.FT.
EXTERIOR: 85 SQ.FT.**

PURCHASE PRICE FROM \$1,016,990


3 BEDROOM + DEN

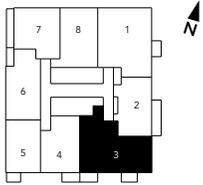

TOWER: FLOORS 9-14

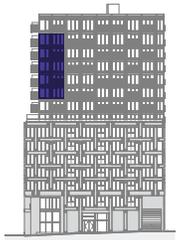

EAST VIEW

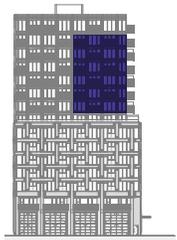

SOUTH VIEW



FLOORS 10, 12, 14

**ALTERNATE BALCONY
ON FLOORS 9, 11, 13**


F-902

Plan is not to scale and all illustrations are artist concept only. Dimensions, specifications, layouts and materials are approximate only and are subject to change without notice. Tile patterns may vary. Window size and location may vary. Actual usable floor space may vary from stated floor area. Bulkheads required for mechanical purposes such as kitchen and washroom exhausts and heating and cooling ducts have not been indicated. Balcony location(s) and sizes vary per floor. Furniture and islands shown are displayed for illustration purposes only and are not included in the sale price. Suites are sold unfurnished. E.&O.E.


**INTERIOR: 939 SQ.FT.
EXTERIOR: 85 SQ.FT.**

PURCHASE PRICE FROM \$1,013,990


3 BEDROOM

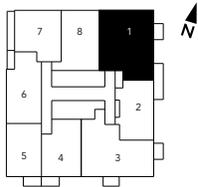


TOWER: FLOORS 9-14

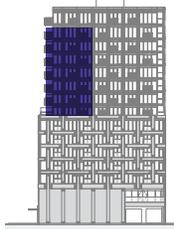

NORTH VIEW

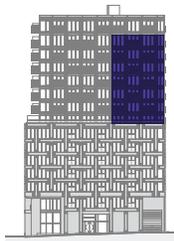

EAST VIEW

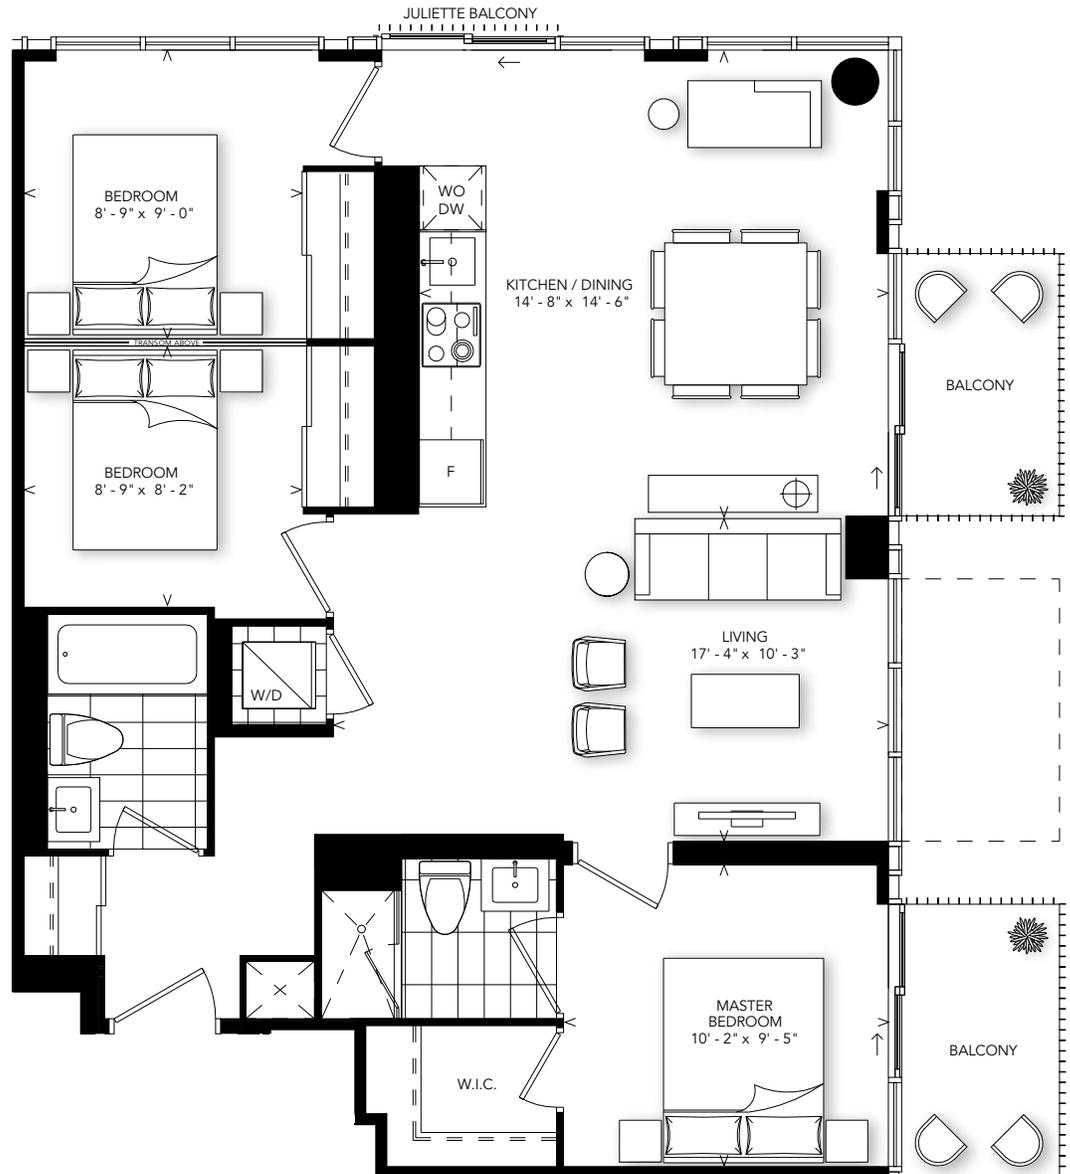

FLOORS 9, 11, 13

ALTERNATE BALCONY
ON FLOORS 10, 12, 14

TERRACE ON FLOOR 8

E-939

Plan is not to scale and all illustrations are artist concept only. Dimensions, specifications, layouts and materials are approximate only and are subject to change without notice. Tile patterns may vary. Window size and location may vary. Actual usable floor space may vary from stated floor area. Bulkheads required for mechanical purposes such as kitchen and washroom exhausts and heating and cooling ducts have not been indicated. Balcony location(s) and sizes vary per floor. Furniture and islands shown are displayed for illustration purposes only and are not included in the sale price. Suites are sold unfurnished. E.&O.E.