



INTERIOR: 528 SQ.FT.

1 BEDROOM


STARTING FROM: \$598,990

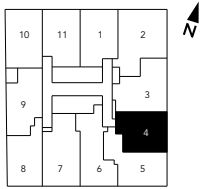

PODIUM: FLOORS 3-7

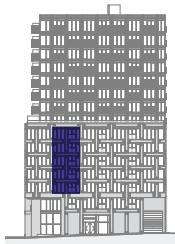

EAST VIEW

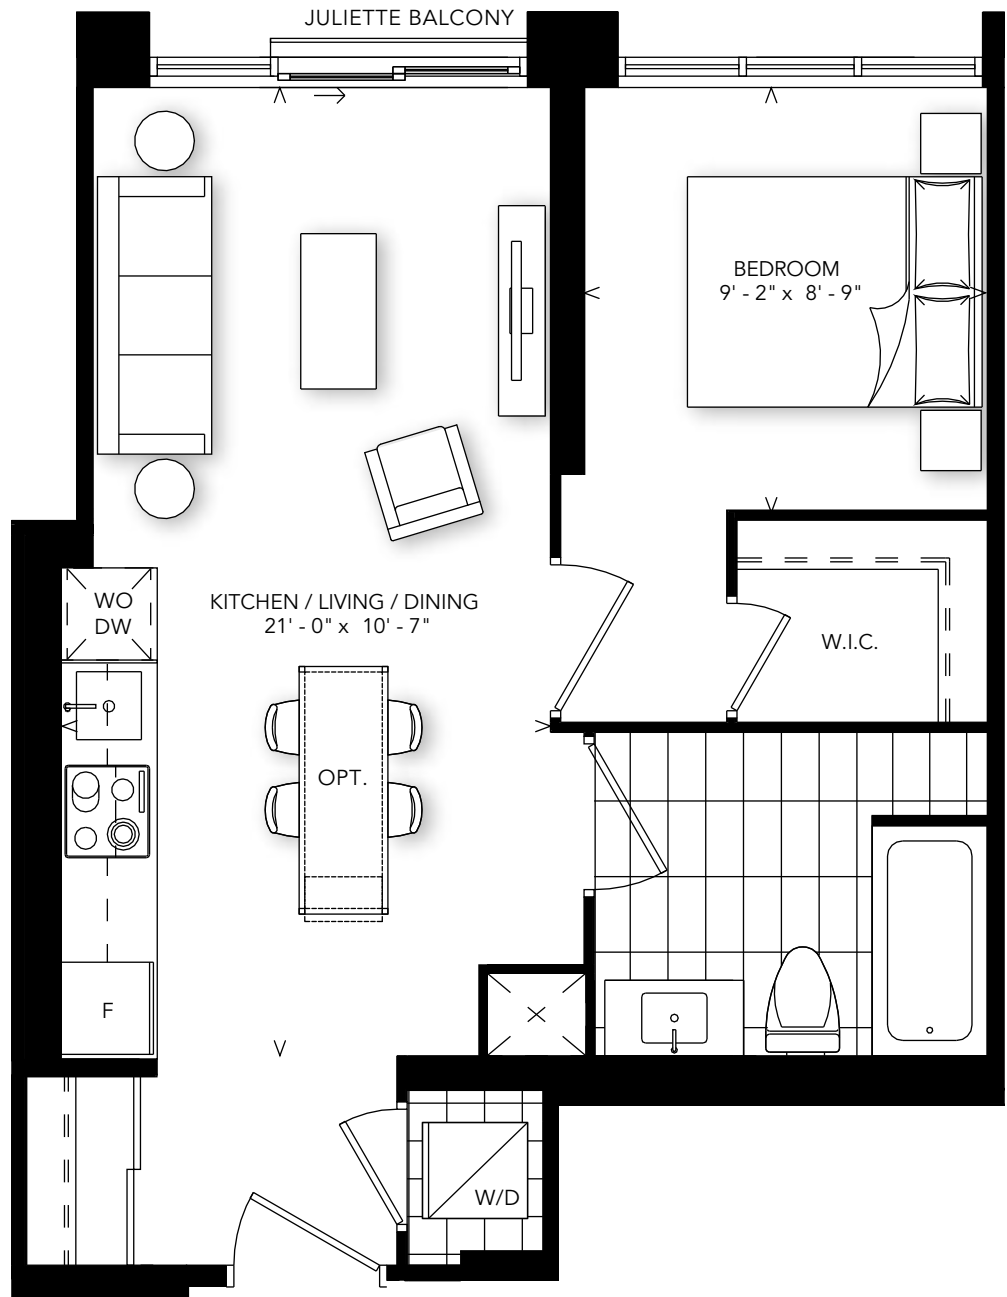


A-528

Plan is not to scale and all illustrations are artist concept only. Dimensions, specifications, layouts and materials are approximate only and are subject to change without notice. Tile patterns may vary. Window size and location may vary. Actual usable floor space may vary from stated floor area. Bulkheads required for mechanical purposes such as kitchen and washroom exhausts and heating and cooling ducts have not been indicated. Balcony location(s) and sizes vary per floor. Furniture and islands shown are displayed for illustration purposes only and are not included in the sale price. Suites are sold unfurnished. E.&O.E.


INTERIOR: 490 SQ.FT.
EXTERIOR: 44 SQ.FT.

1 BEDROOM


STARTING FROM: \$599,990

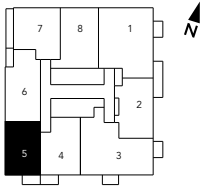


TOWER: FLOORS 9-14

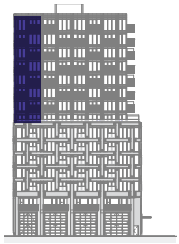

SOUTH VIEW

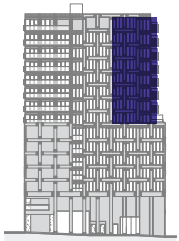

WEST VIEW

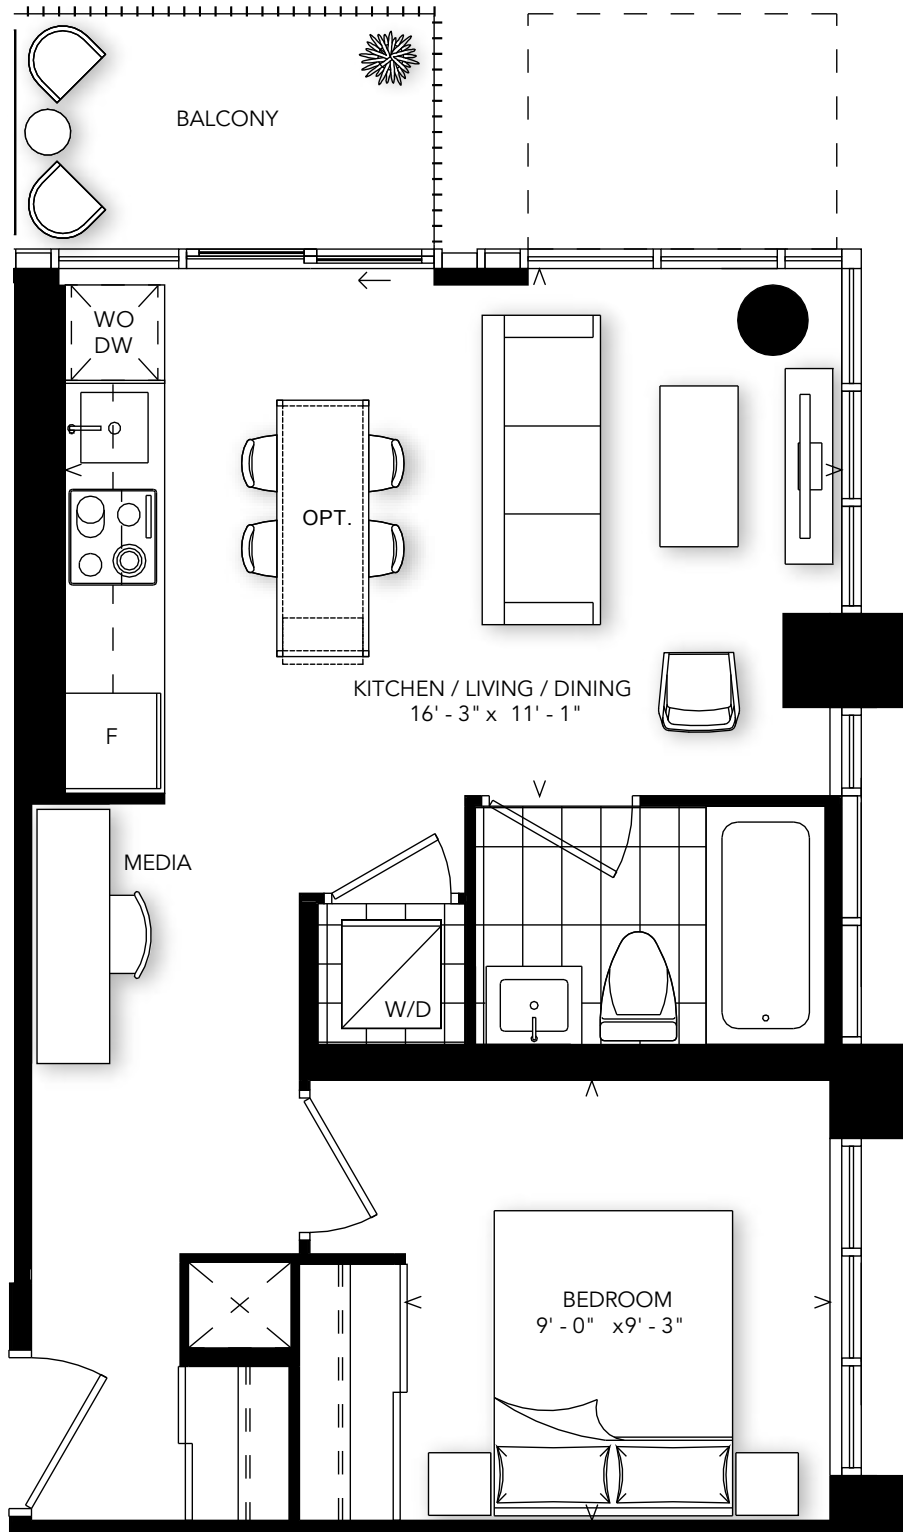

FLOORS 9, 11, 13, PH

**ALTERNATE BALCONY
ON FLOORS 10, 12, 14**

TERRACE ON FLOOR 8


Plan is not to scale and all illustrations are artist concept only. Dimensions, specifications, layouts and materials are approximate only and are subject to change without notice. Tile patterns may vary. Window size and location may vary. Actual usable floor space may vary from stated floor area. Bulkheads required for mechanical purposes such as kitchen and washroom exhausts and heating and cooling ducts have not been indicated. Balcony location(s) and sizes vary per floor. Furniture and islands shown are displayed for illustration purposes only and are not included in the sale price. Suites are sold unfurnished. E.&O.E.

A-490


INTERIOR: 508 SQ.FT.
EXTERIOR: 95 SQ.FT.

1 BEDROOM


STARTING FROM: \$619,990

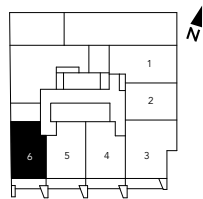

FLOOR 2

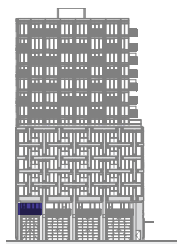

SOUTH VIEW

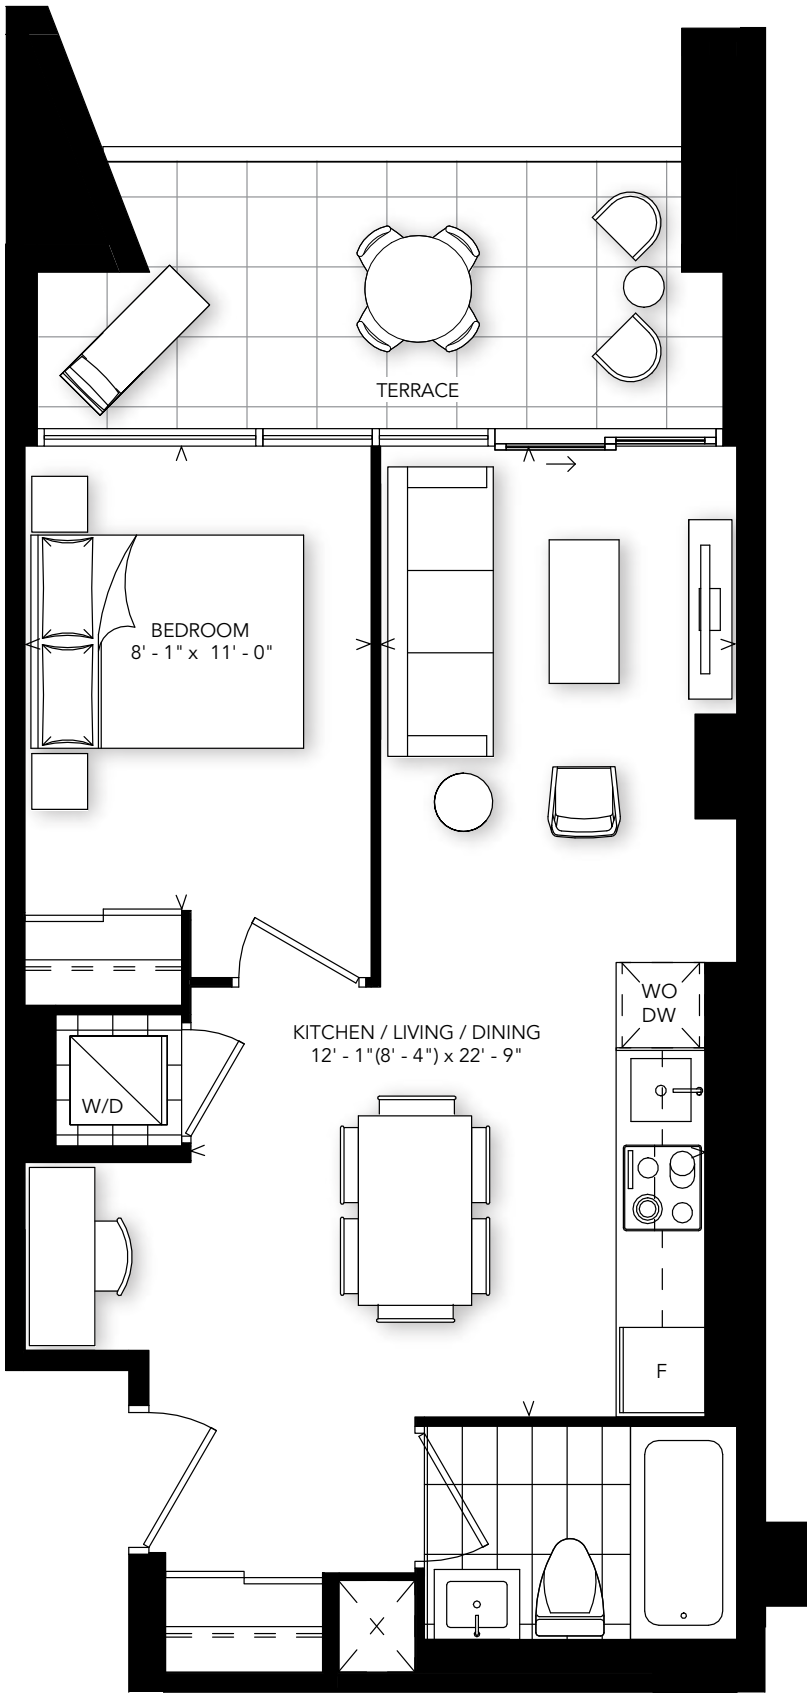

Alterra


Plan is not to scale and all illustrations are artist concept only. Dimensions, specifications, layouts and materials are approximate only and are subject to change without notice. Tile patterns may vary. Window size and location may vary. Actual usable floor space may vary from stated floor area. Bulkheads required for mechanical purposes such as kitchen and washroom exhausts and heating and cooling ducts have not been indicated. Balcony location(s) and sizes vary per floor. Furniture and islands shown are displayed for illustration purposes only and are not included in the sale price. Suites are sold unfurnished. E.&O.E.

A-508T


INTERIOR: 458 SQ.FT.

1 BEDROOM


STARTING FROM: \$635,990

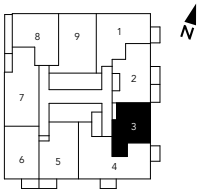

FLOOR PH

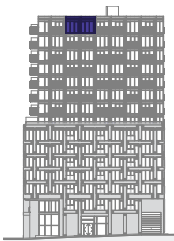

EAST VIEW

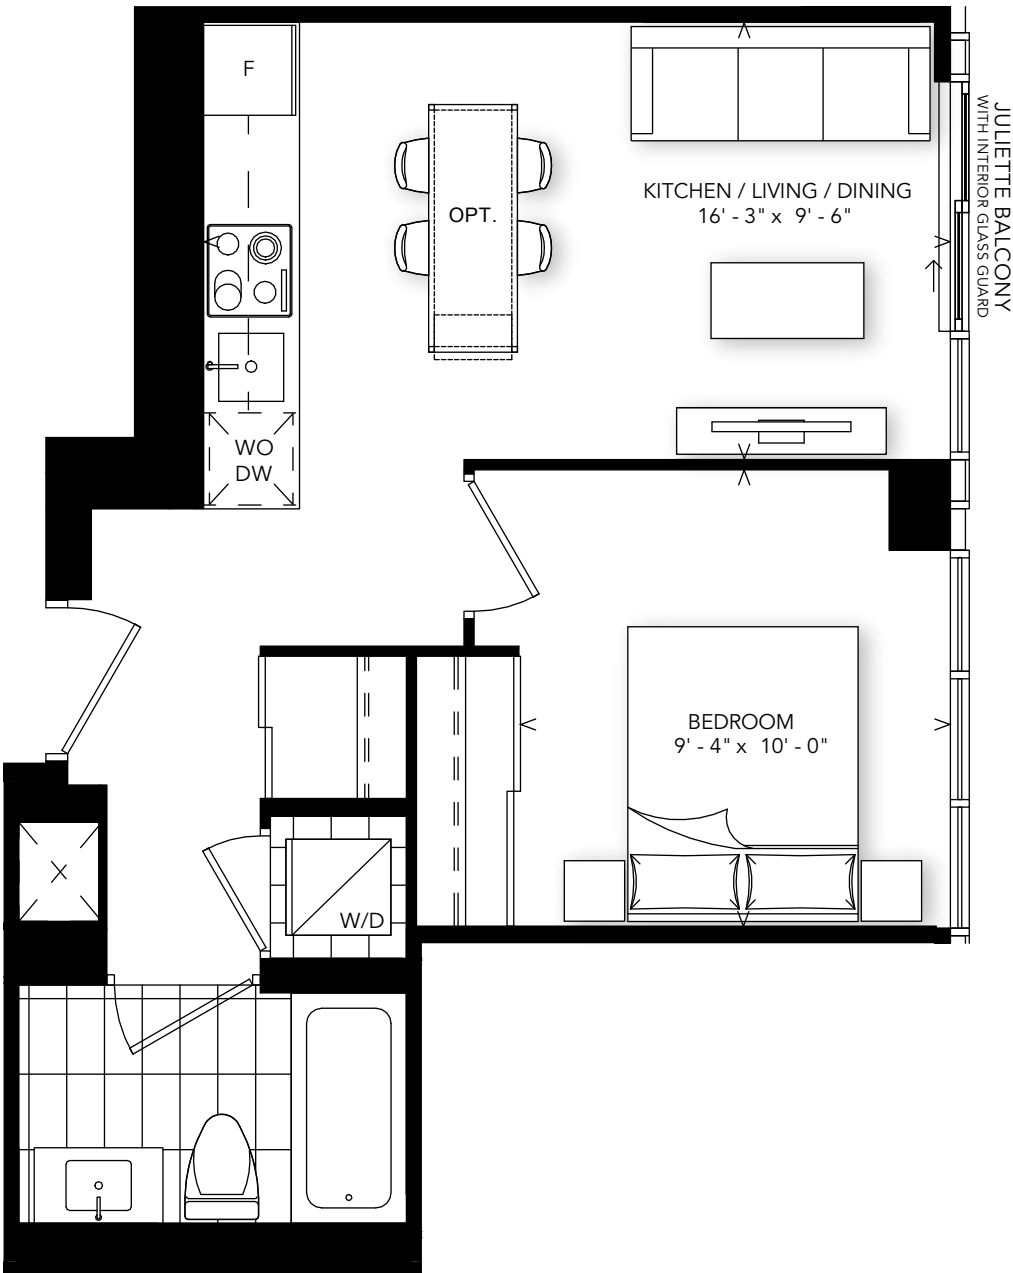

A-458


Alterra

Plan is not to scale and all illustrations are artist concept only. Dimensions, specifications, layouts and materials are approximate only and are subject to change without notice. Tile patterns may vary. Window size and location may vary. Actual usable floor space may vary from stated floor area. Bulkheads required for mechanical purposes such as kitchen and washroom exhausts and heating and cooling ducts have not been indicated. Balcony location(s) and sizes vary per floor. Furniture and islands shown are displayed for illustration purposes only and are not included in the sale price. Suites are sold unfurnished. E.&O.E.


INTERIOR: 580 SQ.FT.

1 BEDROOM + DEN


STARTING FROM: \$640,990

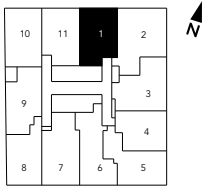

PODIUM: FLOORS 3-7

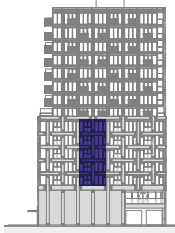

NORTH VIEW

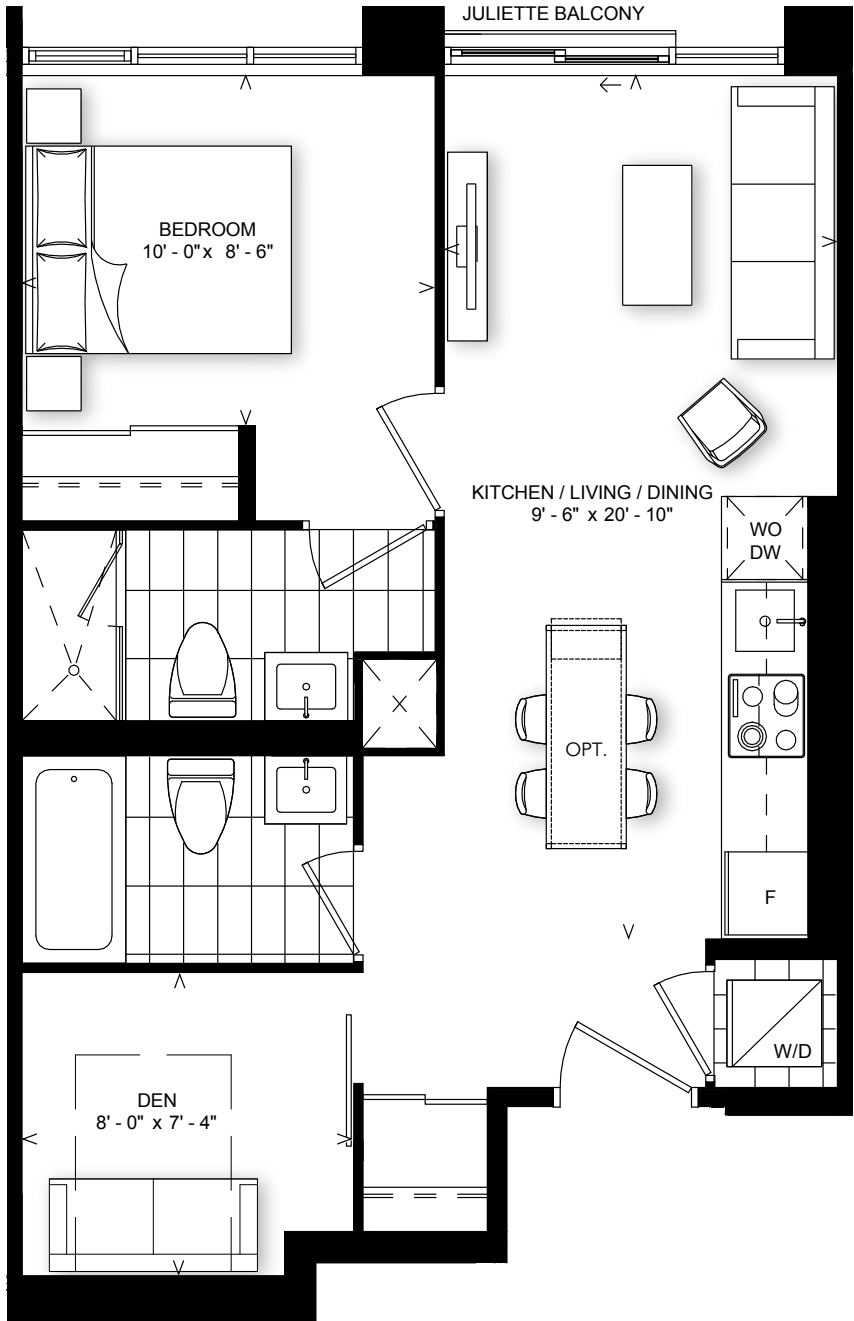


B-580

Plan is not to scale and all illustrations are artist concept only. Dimensions, specifications, layouts and materials are approximate only and are subject to change without notice. Tile patterns may vary. Window size and location may vary. Actual usable floor space may vary from stated floor area. Bulkheads required for mechanical purposes such as kitchen and washroom exhausts and heating and cooling ducts have not been indicated. Balcony location(s) and sizes vary per floor. Furniture and islands shown are displayed for illustration purposes only and are not included in the sale price. Suites are sold unfurnished. E.&O.E.


INTERIOR: 490 SQ.FT.
EXTERIOR: 44 SQ.FT.

1 BEDROOM


STARTING FROM: \$645,990

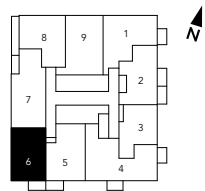


FLOOR PH

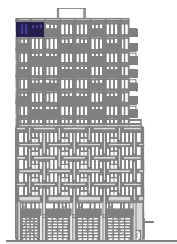

SOUTH VIEW

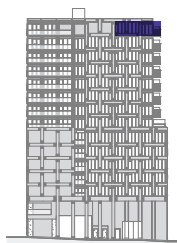

WEST VIEW

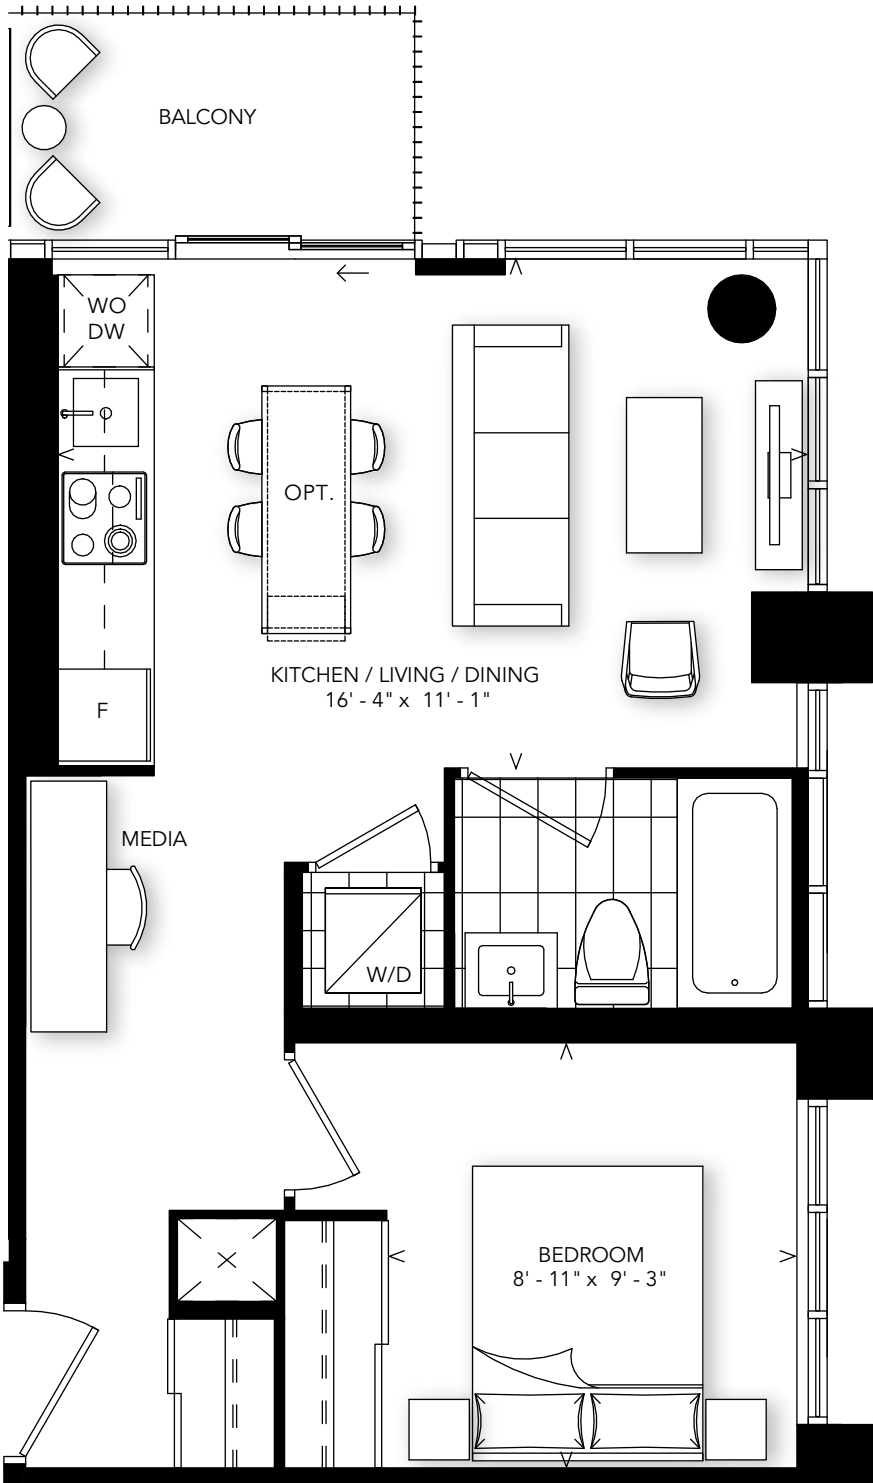

Alterra


Plan is not to scale and all illustrations are artist concept only. Dimensions, specifications, layouts and materials are approximate only and are subject to change without notice. Tile patterns may vary. Window size and location may vary. Actual usable floor space may vary from stated floor area. Bulkheads required for mechanical purposes such as kitchen and washroom exhausts and heating and cooling ducts have not been indicated. Balcony location(s) and sizes vary per floor. Furniture and islands shown are displayed for illustration purposes only and are not included in the sale price. Suites are sold unfurnished. E.&O.E.

A-490


INTERIOR: 594 SQ.FT.

1 BEDROOM + DEN


STARTING FROM: \$655,990

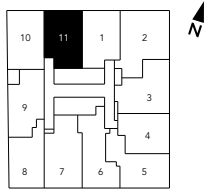

PODIUM: FLOORS 3-7

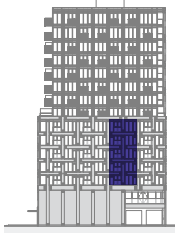

NORTH VIEW

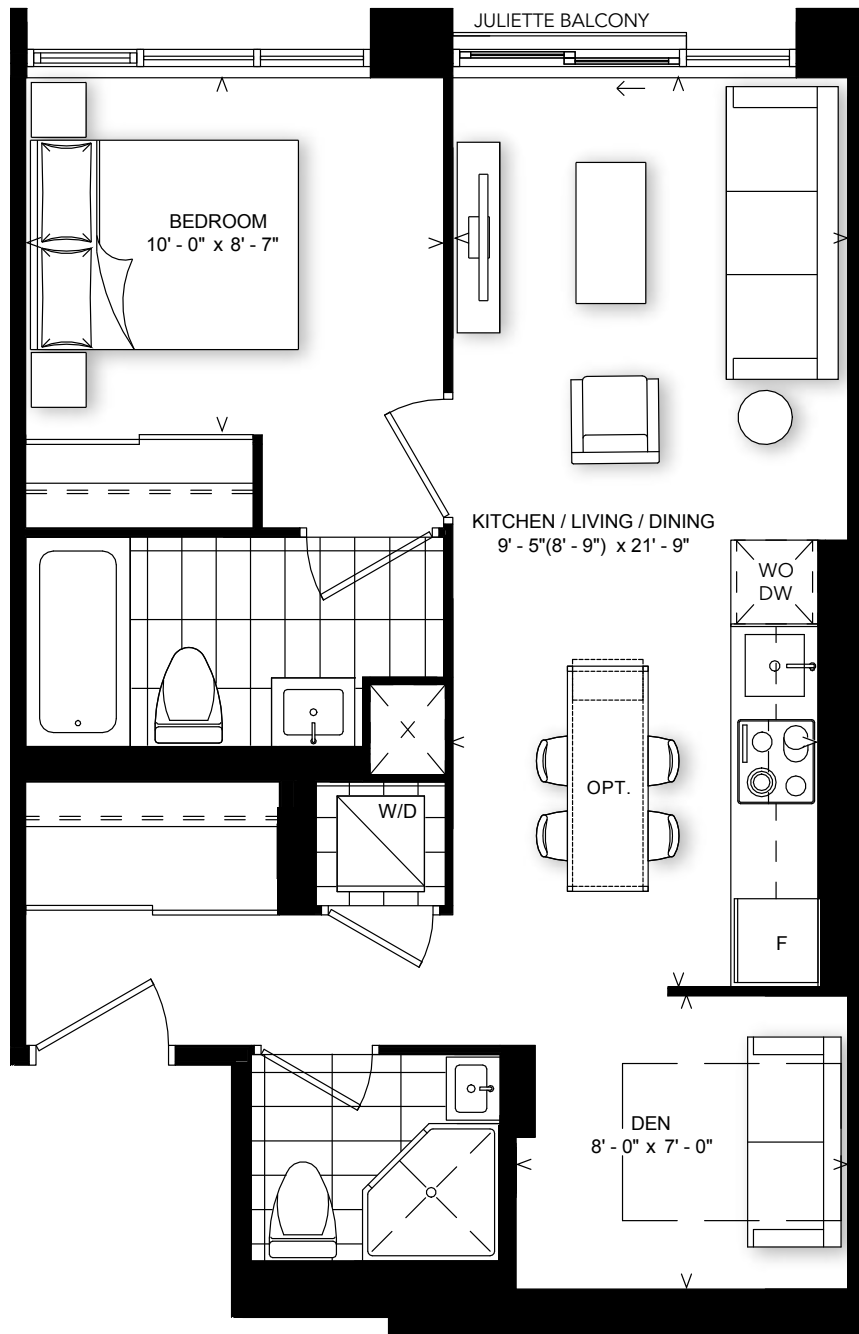

B-594


Plan is not to scale and all illustrations are artist concept only. Dimensions, specifications, layouts and materials are approximate only and are subject to change without notice. Tile patterns may vary. Window size and location may vary. Actual usable floor space may vary from stated floor area. Bulkheads required for mechanical purposes such as kitchen and washroom exhausts and heating and cooling ducts have not been indicated. Balcony location(s) and sizes vary per floor. Furniture and islands shown are displayed for illustration purposes only and are not included in the sale price. Suites are sold unfurnished. E.&O.E.

INTERIOR: 575 SQ.FT.


EXTERIOR: 36 SQ.FT.

1 BEDROOM + DEN


STARTING FROM: \$657,990

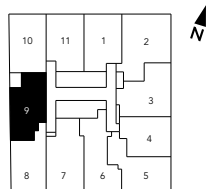

PODIUM: FLOORS 3-7

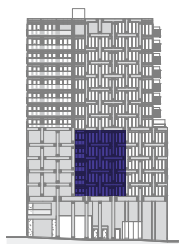

WEST VIEW

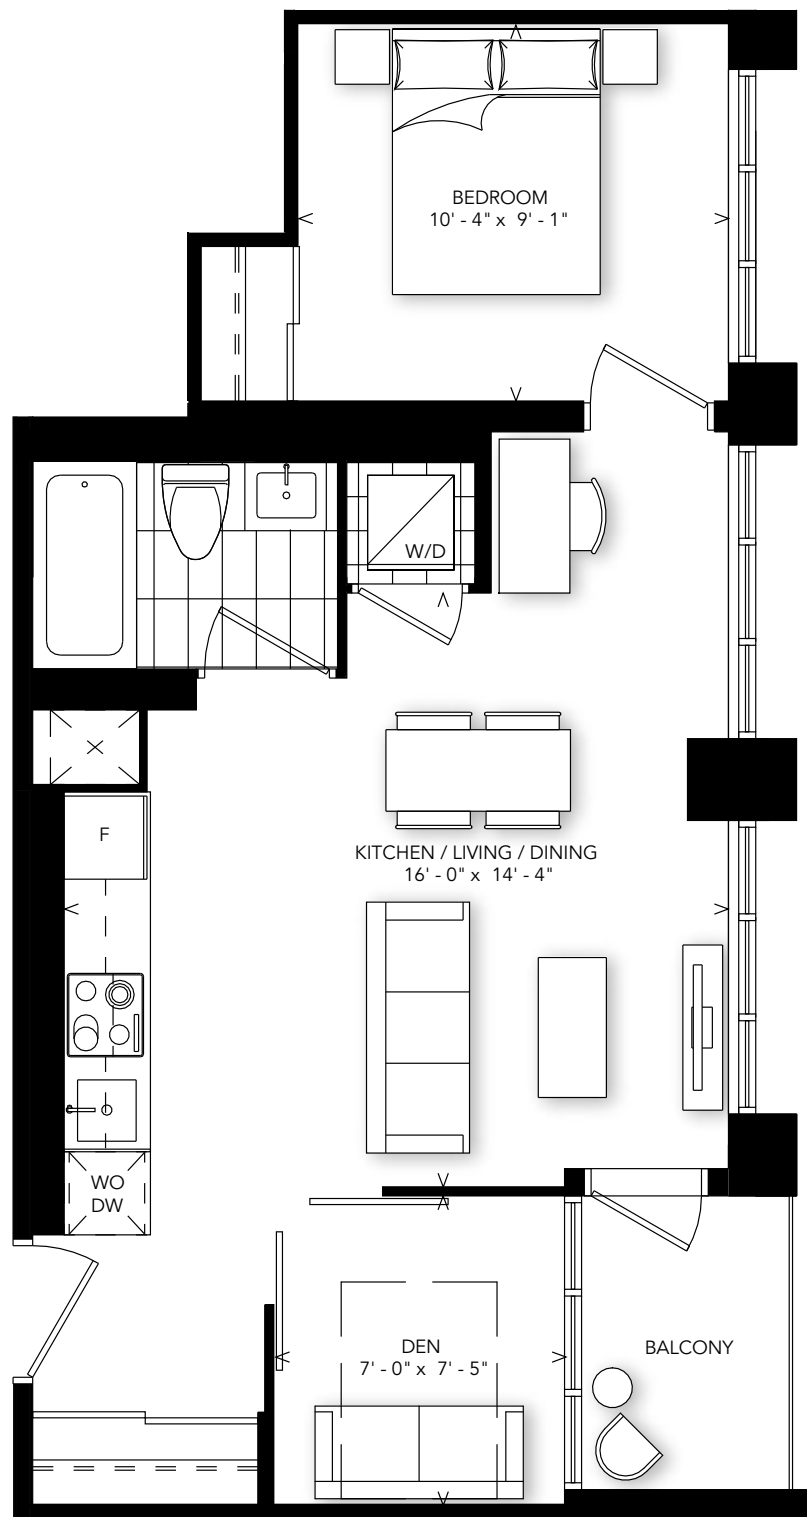


B-575

Plan is not to scale and all illustrations are artist concept only. Dimensions, specifications, layouts and materials are approximate only and are subject to change without notice. Tile patterns may vary. Window size and location may vary. Actual usable floor space may vary from stated floor area. Bulkheads required for mechanical purposes such as kitchen and washroom exhausts and heating and cooling ducts have not been indicated. Balcony location(s) and sizes vary per floor. Furniture and islands shown are displayed for illustration purposes only and are not included in the sale price. Suites are sold unfurnished. E.&O.E.


INTERIOR: 565 SQ.FT.
EXTERIOR: 91 SQ.FT.

1 BEDROOM + DEN


STARTING FROM: \$668,990

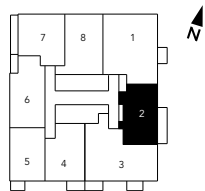

TOWER: FLOORS 9-14

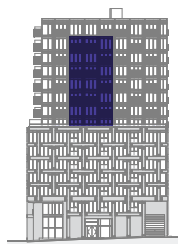

EAST VIEW

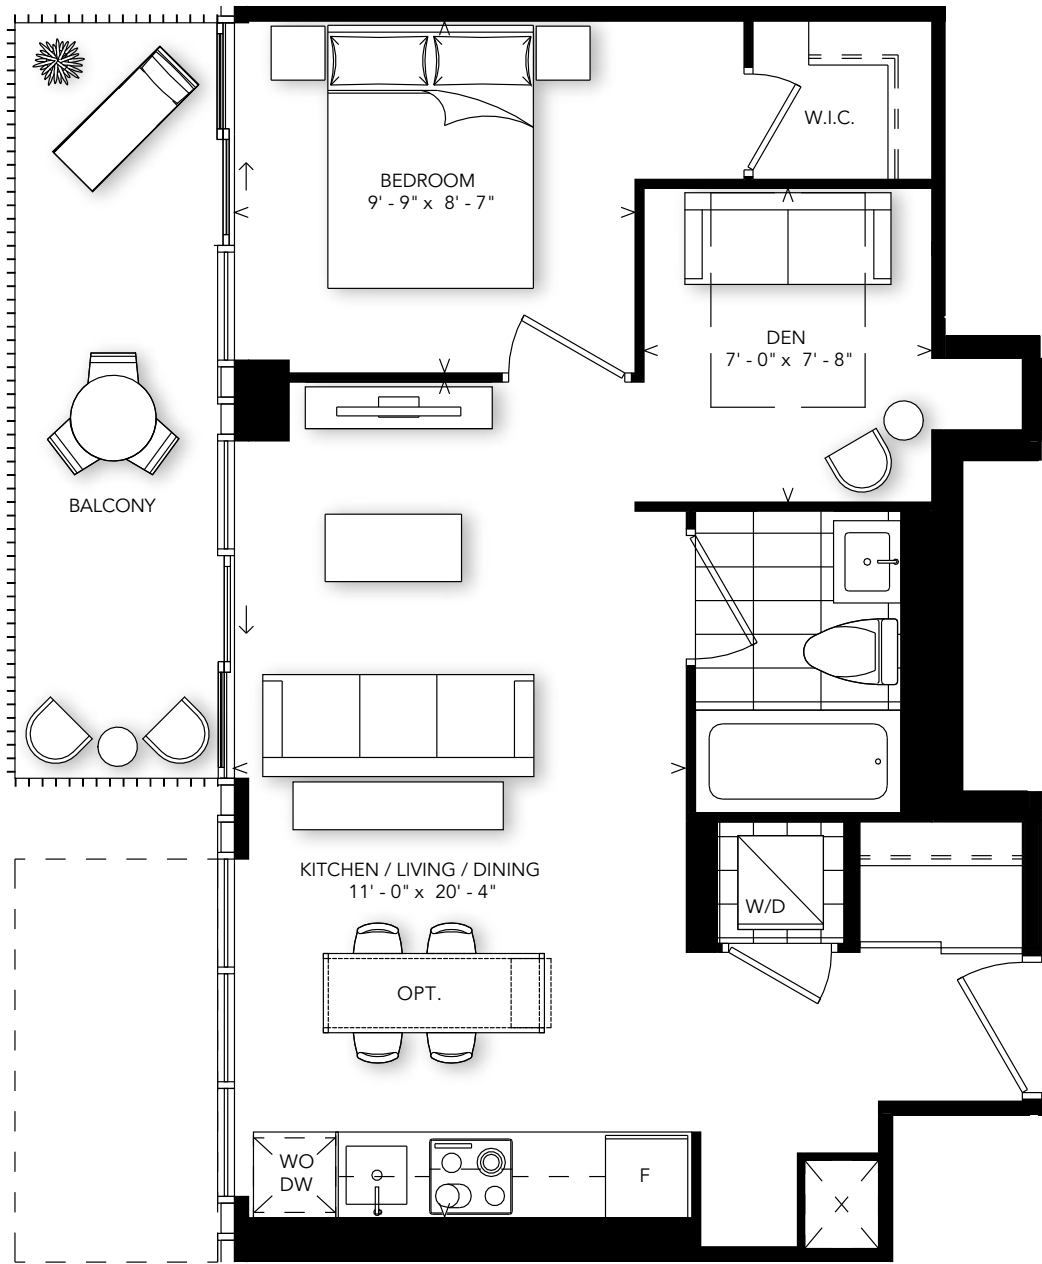

FLOORS 10, 12, 14

ALTERNATE BALCONY
ON FLOORS 9, 11, 13

TERRACE ON FLOOR 8

B-565


Plan is not to scale and all illustrations are artist concept only. Dimensions, specifications, layouts and materials are approximate only and are subject to change without notice. Tile patterns may vary. Window size and location may vary. Actual usable floor space may vary from stated floor area. Bulkheads required for mechanical purposes such as kitchen and washroom exhausts and heating and cooling ducts have not been indicated. Balcony location(s) and sizes vary per floor. Furniture and islands shown are displayed for illustration purposes only and are not included in the sale price. Suites are sold unfurnished. E.&O.E.

INTERIOR: 570 SQ.FT.


EXTERIOR: 78 SQ.FT.

1 BEDROOM + DEN


STARTING FROM: \$674,990

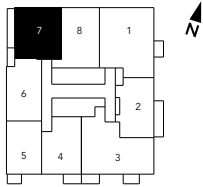


FLOORS 9-14, PH

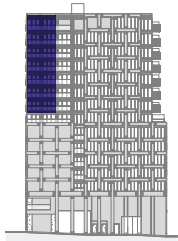

WEST VIEW

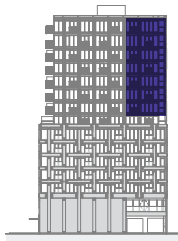

NORTH VIEW

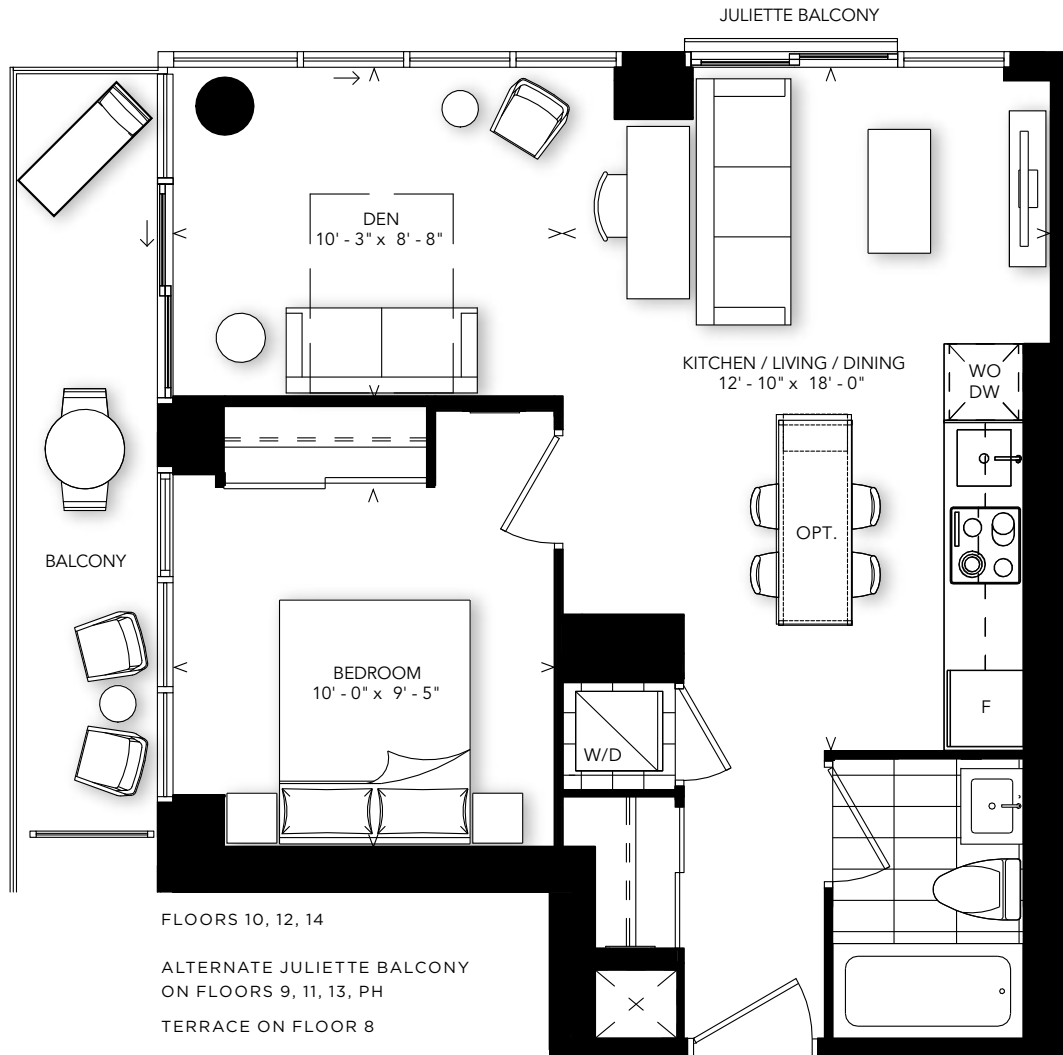

FLOORS 10, 12, 14

ALTERNATE JULIETTE BALCONY
ON FLOORS 9, 11, 13, PH

TERRACE ON FLOOR 8

B-570

Alterra


Plan is not to scale and all illustrations are artist concept only. Dimensions, specifications, layouts and materials are approximate only and are subject to change without notice. Tile patterns may vary. Window size and location may vary. Actual usable floor space may vary from stated floor area. Bulkheads required for mechanical purposes such as kitchen and washroom exhausts and heating and cooling ducts have not been indicated. Balcony location(s) and sizes vary per floor. Furniture and islands shown are displayed for illustration purposes only and are not included in the sale price. Suites are sold unfurnished. E.&O.E.

INTERIOR: 558 SQ.FT.


EXTERIOR: 45 SQ.FT.

1 BEDROOM + DEN

STARTING FROM: \$675,990

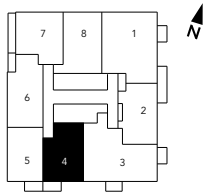


TOWER: FLOORS 9-14

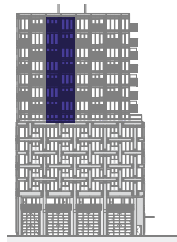

SOUTH VIEW

B-558

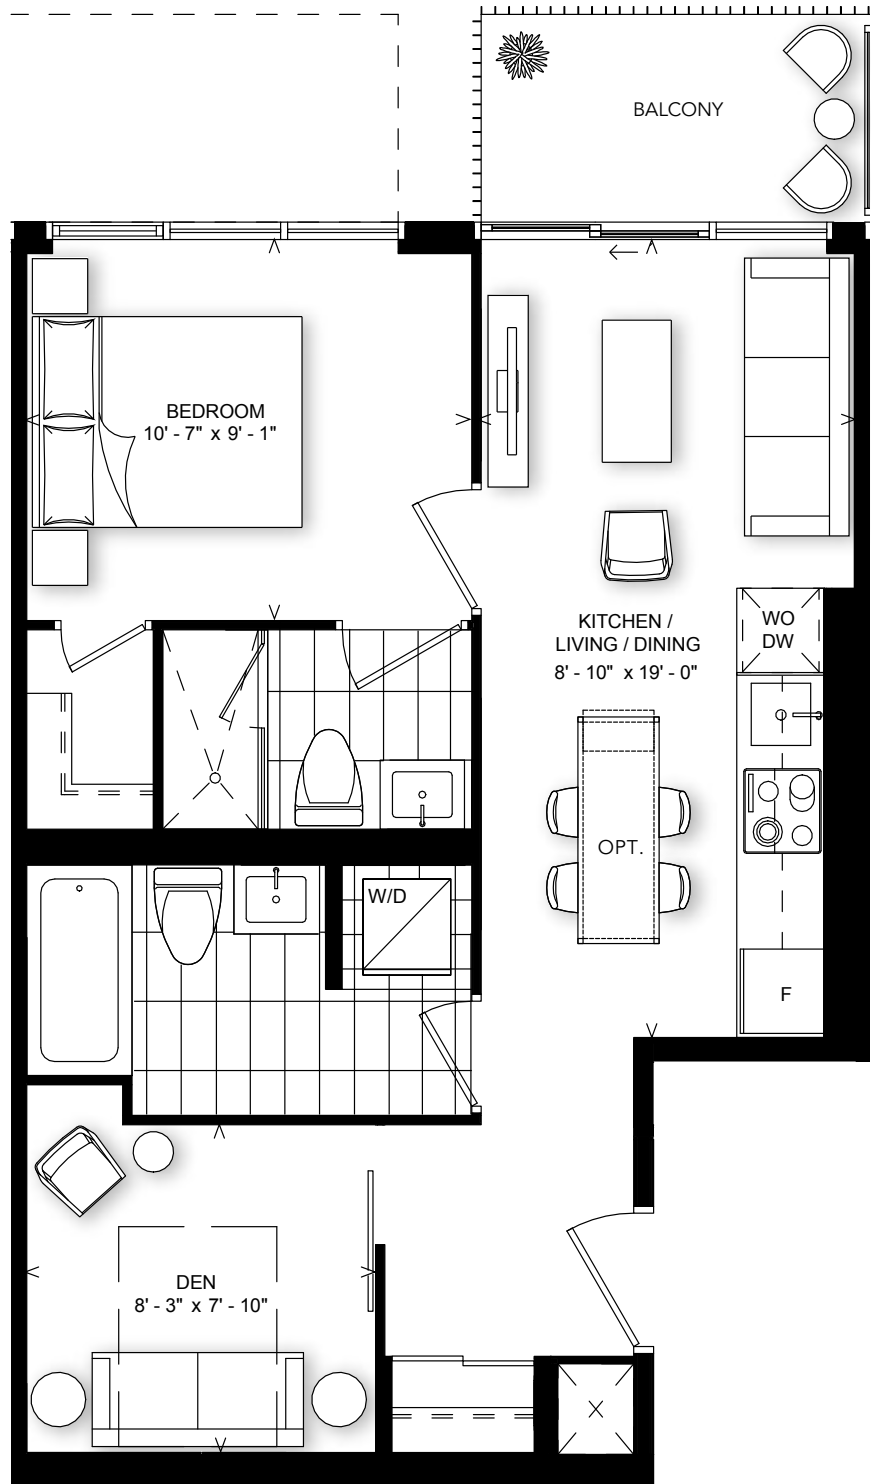

FLOORS 9, 11, 13, PH

ALTERNATE BALCONY
ON FLOORS 10, 12, 14


TERRACE ON FLOOR 8

Plan is not to scale and all illustrations are artist concept only. Dimensions, specifications, layouts and materials are approximate only and are subject to change without notice. Tile patterns may vary. Window size and location may vary. Actual usable floor space may vary from stated floor area. Bulkheads required for mechanical purposes such as kitchen and washroom exhausts and heating and cooling ducts have not been indicated. Balcony location(s) and sizes vary per floor. Furniture and islands shown are displayed for illustration purposes only and are not included in the sale price. Suites are sold unfurnished. E.&O.E.


INTERIOR: 620 SQ.FT.

1 BEDROOM + DEN


STARTING FROM: \$684,990

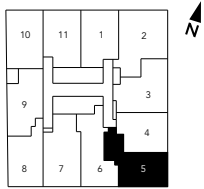

PODIUM: FLOORS 3-7

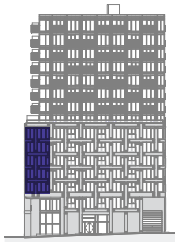

EAST VIEW

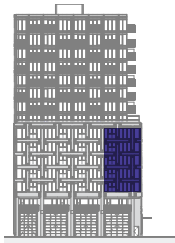

SOUTH VIEW

B-620




Plan is not to scale and all illustrations are artist concept only. Dimensions, specifications, layouts and materials are approximate only and are subject to change without notice. Tile patterns may vary. Window size and location may vary. Actual usable floor space may vary from stated floor area. Bulkheads required for mechanical purposes such as kitchen and washroom exhausts and heating and cooling ducts have not been indicated. Balcony location(s) and sizes vary per floor. Furniture and islands shown are displayed for illustration purposes only and are not included in the sale price. Suites are sold unfurnished. E.&O.E.


INTERIOR: 633 SQ.FT.

1 BEDROOM + DEN


STARTING FROM: \$689,990

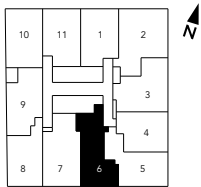

PODIUM: FLOORS 3-7

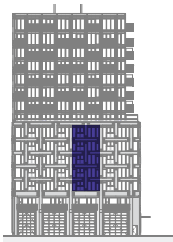

SOUTH VIEW

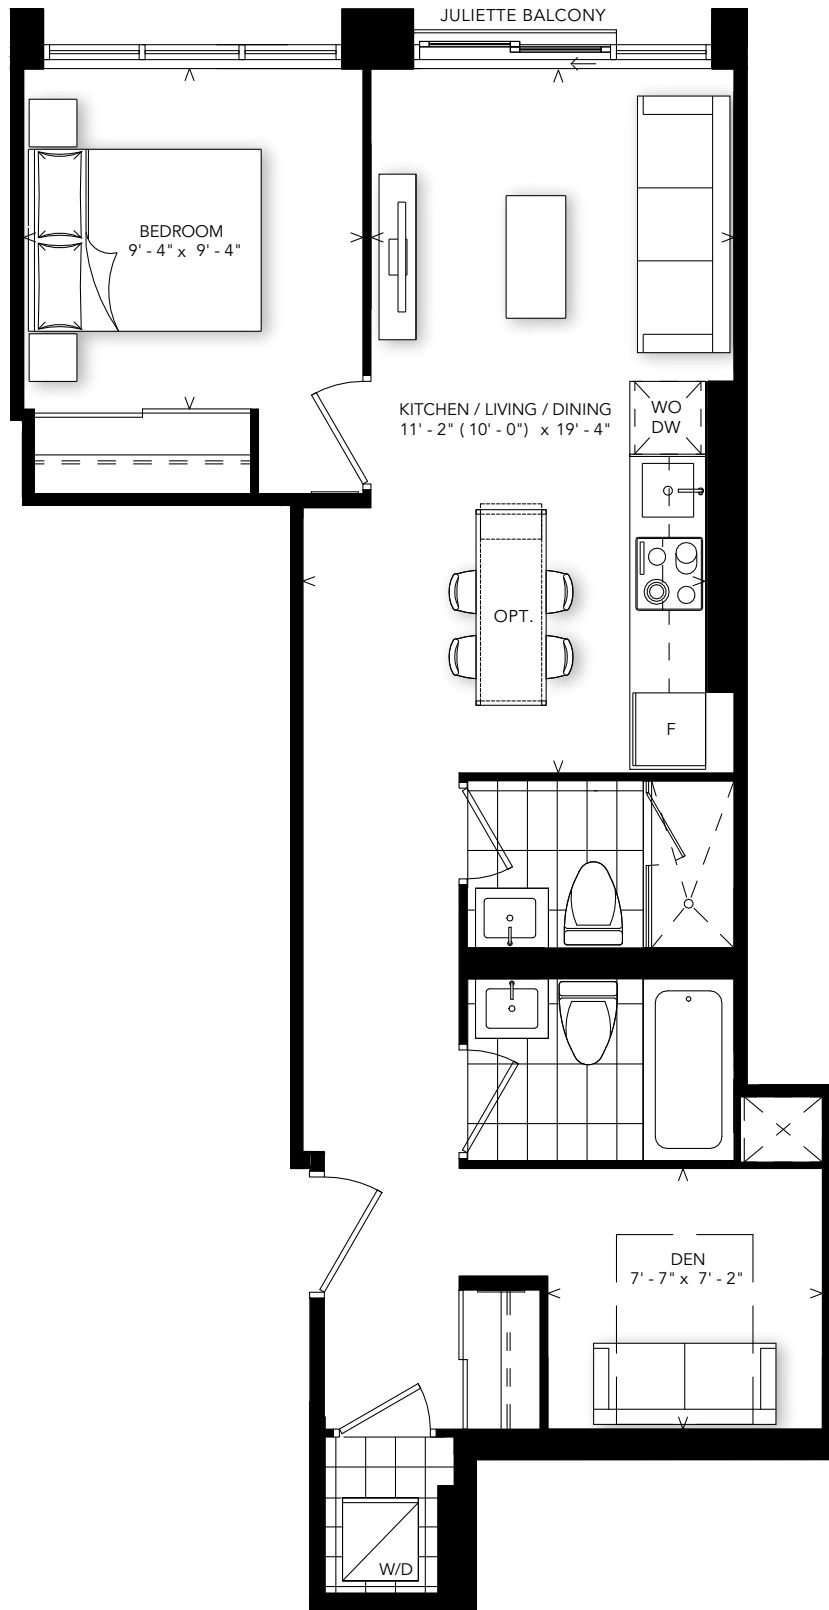

Plan is not to scale and all illustrations are artist concept only. Dimensions, specifications, layouts and materials are approximate only and are subject to change without notice. Tile patterns may vary. Window size and location may vary. Actual usable floor space may vary from stated floor area. Bulkheads required for mechanical purposes such as kitchen and washroom exhausts and heating and cooling ducts have not been indicated. Balcony location(s) and sizes vary per floor. Furniture and islands shown are displayed for illustration purposes only and are not included in the sale price. Suites are sold unfurnished. E.&O.E.

B-633


INTERIOR: 627 SQ.FT.

1 BEDROOM + DEN

STARTING FROM: \$714,990




TOWER: FLOORS 9-14

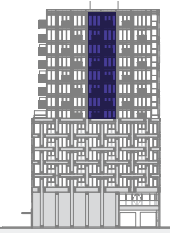

NORTH VIEW

B-627

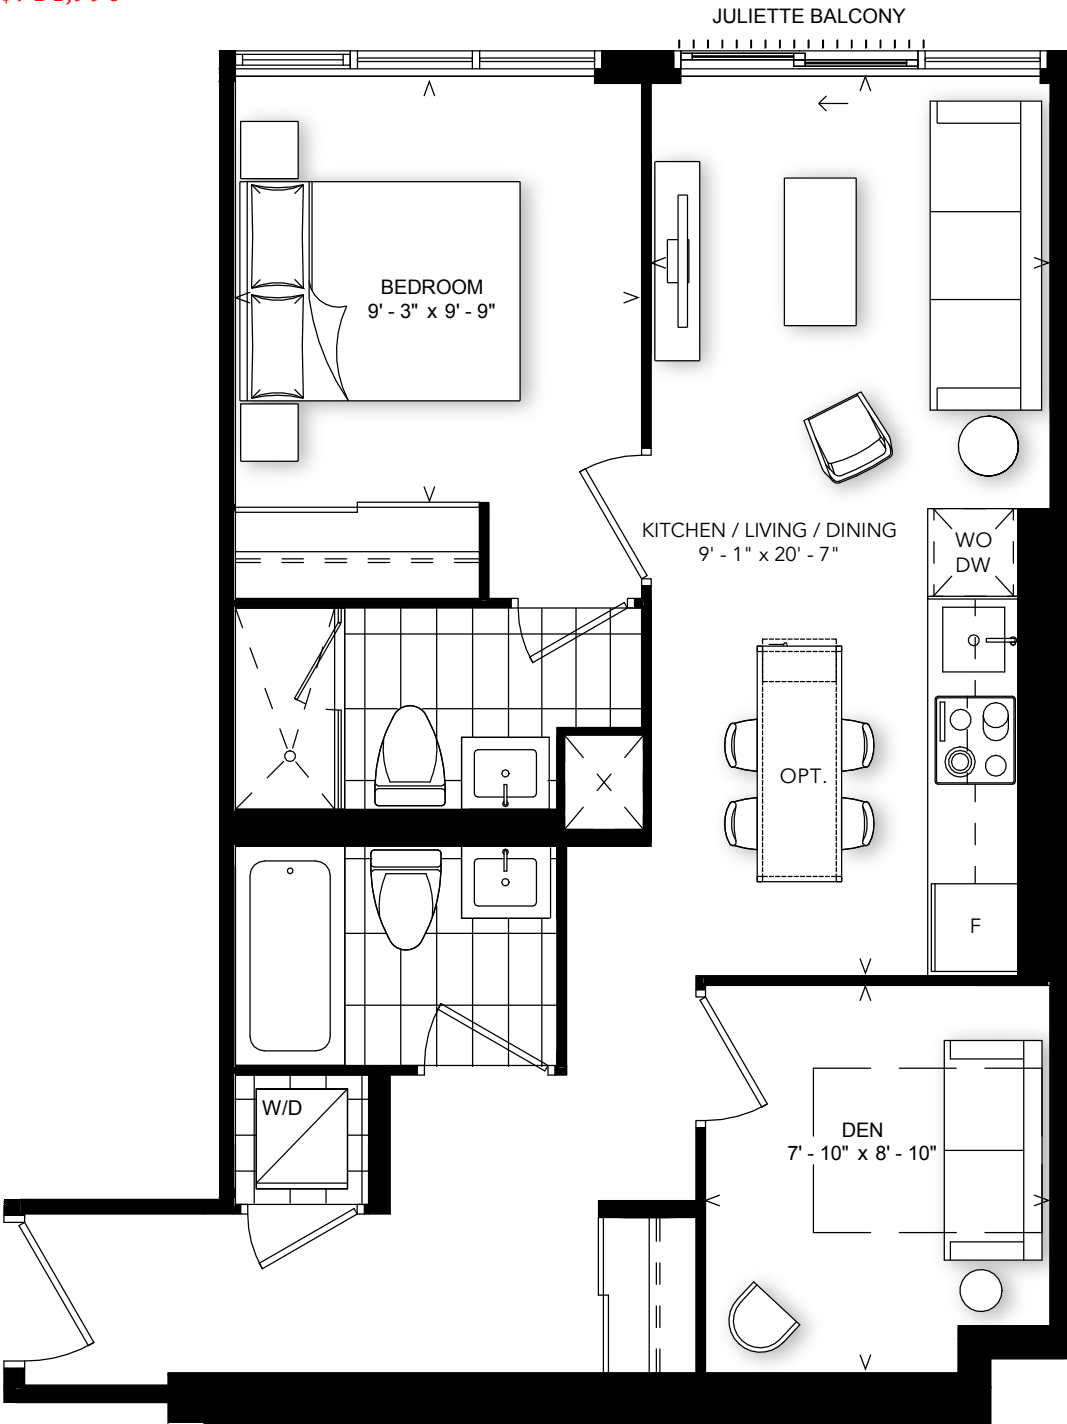

FLOORS 8, 10, 12, 14


ALTERNATE JULIETTE BALCONY
ON FLOORS 9, 11, 13, PH

Plan is not to scale and all illustrations are artist concept only. Dimensions, specifications, layouts and materials are approximate only and are subject to change without notice. Tile patterns may vary. Window size and location may vary. Actual usable floor space may vary from stated floor area. Bulkheads required for mechanical purposes such as kitchen and washroom exhausts and heating and cooling ducts have not been indicated. Balcony location(s) and sizes vary per floor. Furniture and islands shown are displayed for illustration purposes only and are not included in the sale price. Suites are sold unfurnished. E.&O.E.


INTERIOR: 523 SQ.FT.
EXTERIOR: 91 SQ.FT.

1 BEDROOM


STARTING FROM: \$720,990

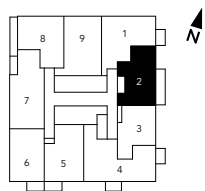

FLOOR PH

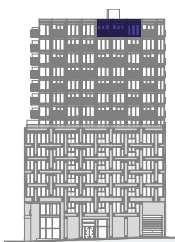

EAST VIEW

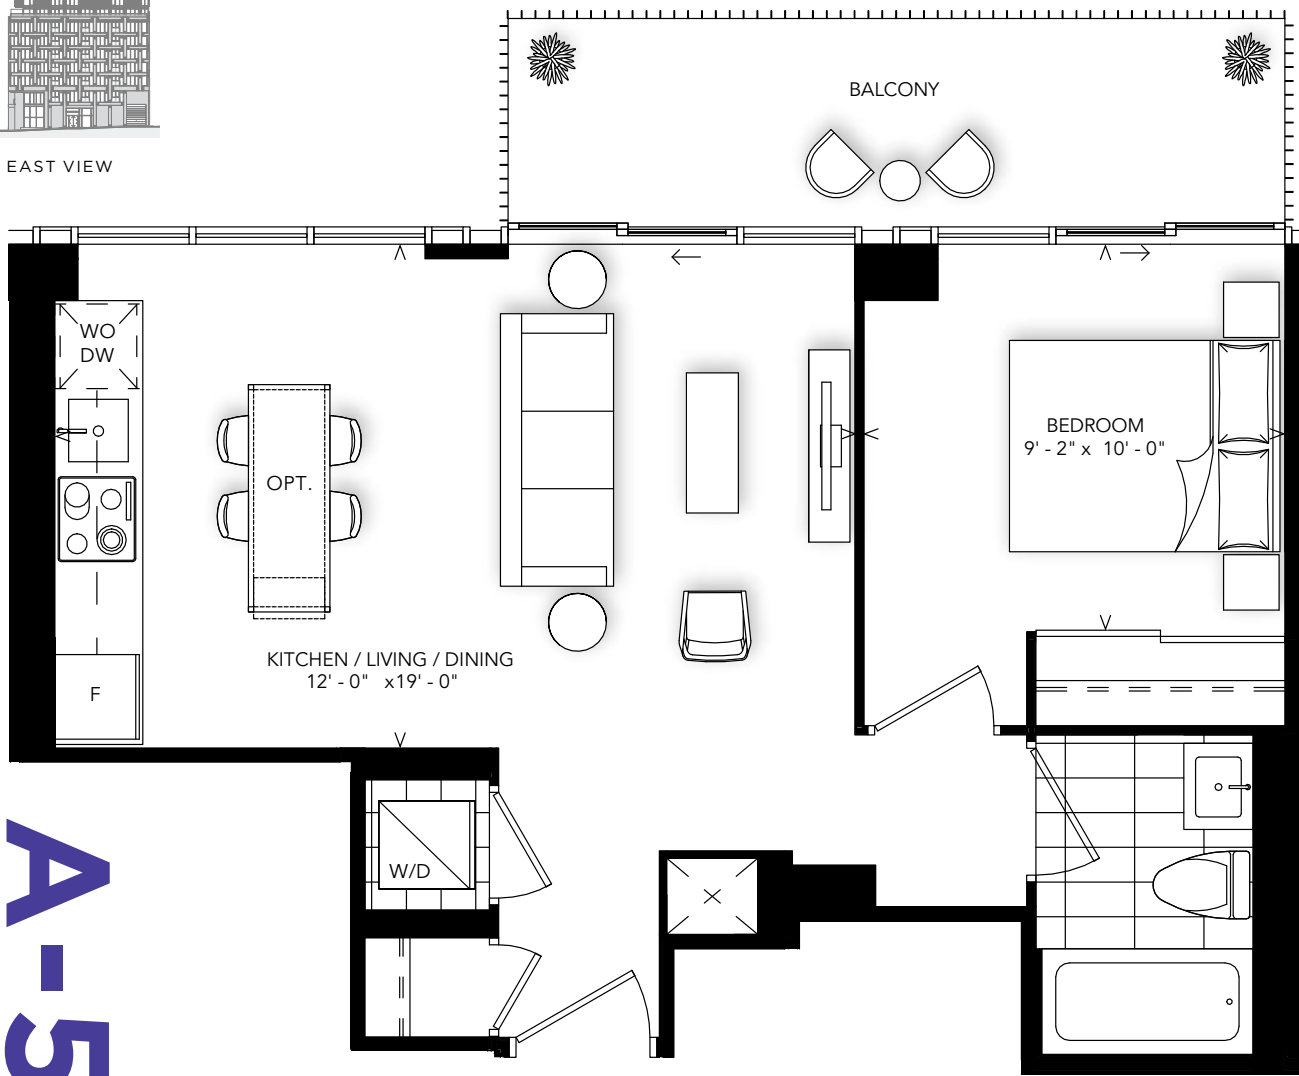



Alterra

Plan is not to scale and all illustrations are artist concept only. Dimensions, specifications, layouts and materials are approximate only and are subject to change without notice. Tile patterns may vary. Window size and location may vary. Actual usable floor space may vary from stated floor area. Bulkheads required for mechanical purposes such as kitchen and washroom exhausts and heating and cooling ducts have not been indicated. Balcony location(s) and sizes vary per floor. Furniture and islands shown are displayed for illustration purposes only and are not included in the sale price. Suites are sold unfurnished. E.&O.E.


INTERIOR: 643 SQ.FT.

1 BEDROOM + DEN

STARTING FROM: \$729,990

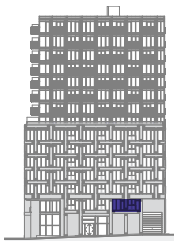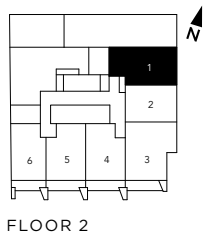

EAST VIEW

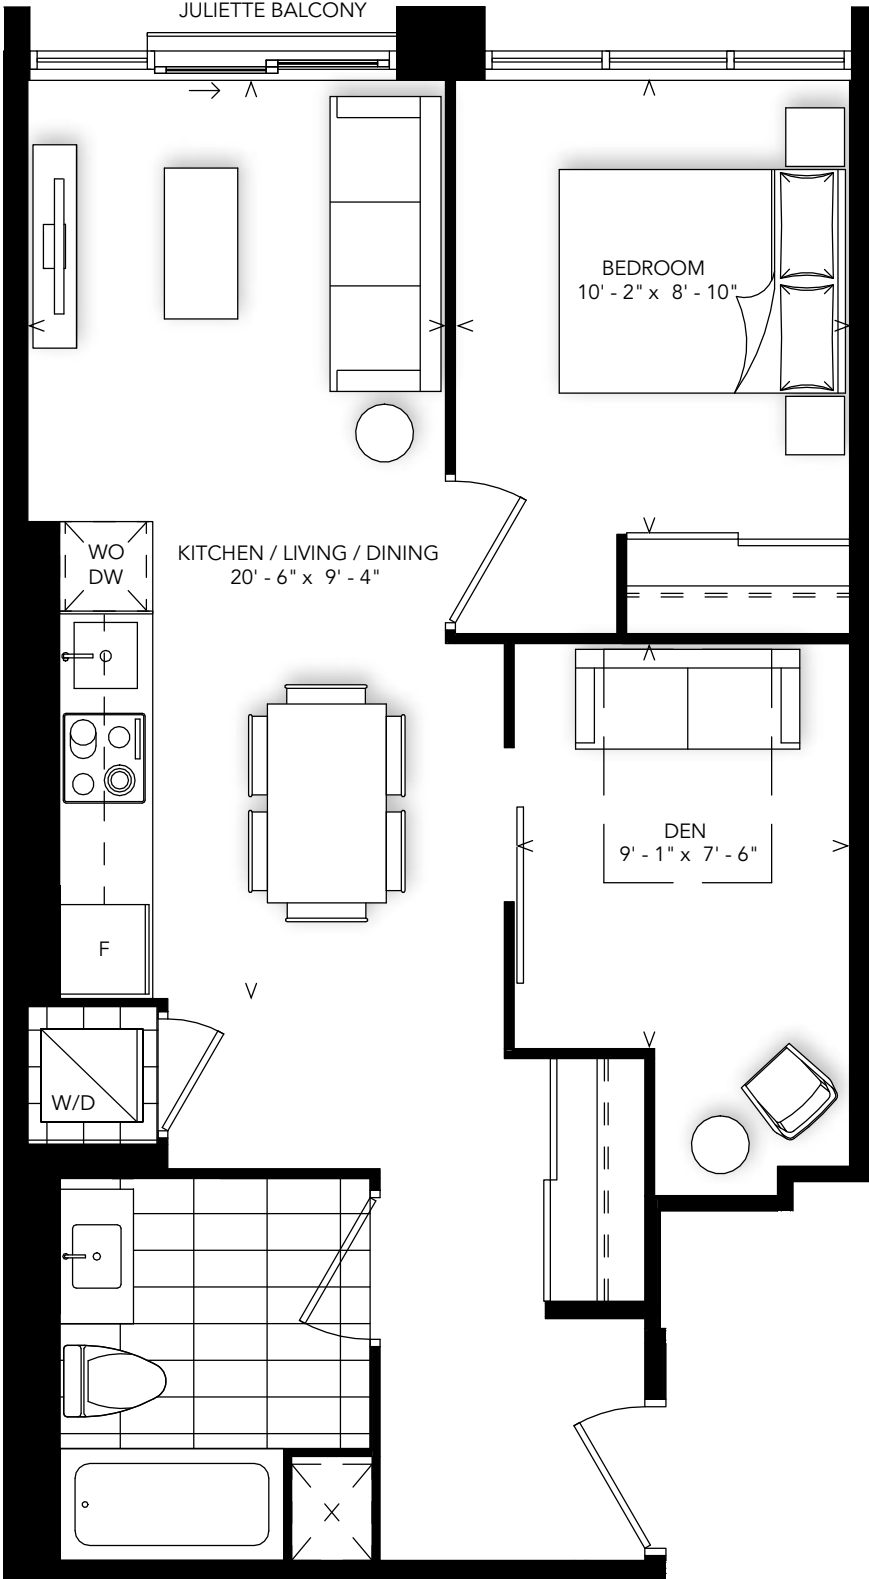

B-643


Alterra

Plan is not to scale and all illustrations are artist concept only. Dimensions, specifications, layouts and materials are approximate only and are subject to change without notice. Tile patterns may vary. Window size and location may vary. Actual usable floor space may vary from stated floor area. Bulkheads required for mechanical purposes such as kitchen and washroom exhausts and heating and cooling ducts have not been indicated. Balcony location(s) and sizes vary per floor. Furniture and islands shown are displayed for illustration purposes only and are not included in the sale price. Suites are sold unfurnished. E.&O.E.


INTERIOR: 585 SQ.FT.
EXTERIOR: 40 SQ.FT.

1 BEDROOM + DEN


STARTING FROM: \$769,990

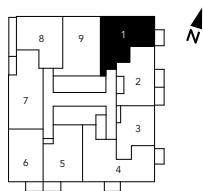

FLOOR PH

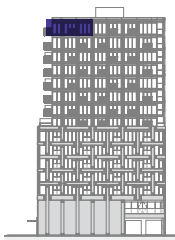

NORTH VIEW

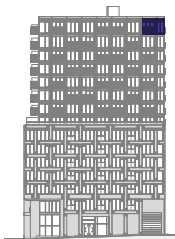

EAST VIEW



B-585


Alterra

Plan is not to scale and all illustrations are artist concept only. Dimensions, specifications, layouts and materials are approximate only and are subject to change without notice. Tile patterns may vary. Window size and location may vary. Actual usable floor space may vary from stated floor area. Bulkheads required for mechanical purposes such as kitchen and washroom exhausts and heating and cooling ducts have not been indicated. Balcony location(s) and sizes vary per floor. Furniture and islands shown are displayed for illustration purposes only and are not included in the sale price. Suites are sold unfurnished. E.&O.E.


INTERIOR: 700 SQ.FT.

1 BEDROOM + DEN


STARTING FROM: \$777,990

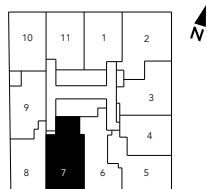

PODIUM: FLOORS 3-7

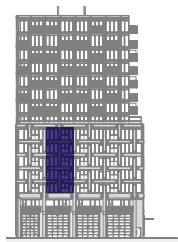

SOUTH VIEW

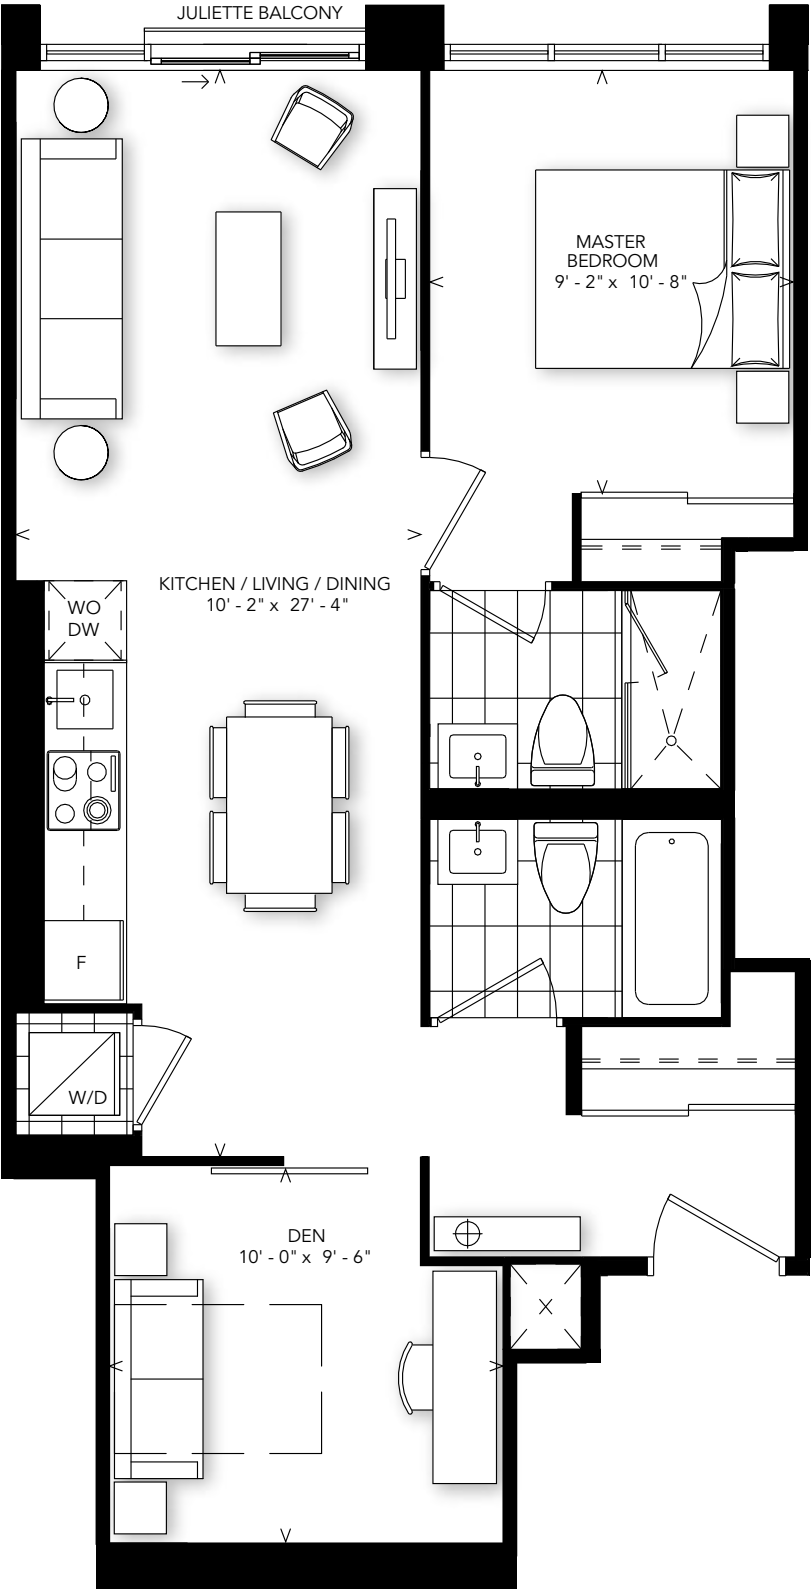


B-700

Plan is not to scale and all illustrations are artist concept only. Dimensions, specifications, layouts and materials are approximate only and are subject to change without notice. Tile patterns may vary. Window size and location may vary. Actual usable floor space may vary from stated floor area. Bulkheads required for mechanical purposes such as kitchen and washroom exhausts and heating and cooling ducts have not been indicated. Balcony location(s) and sizes vary per floor. Furniture and islands shown are displayed for illustration purposes only and are not included in the sale price. Suites are sold unfurnished. E.&O.E.


INTERIOR: 681 SQ.FT.

2 BEDROOM

STARTING FROM: \$785,990

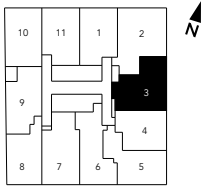

PODIUM: FLOORS 3-7

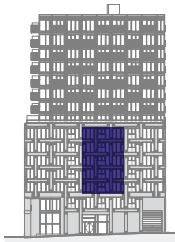

EAST VIEW

C-681




Plan is not to scale and all illustrations are artist concept only. Dimensions, specifications, layouts and materials are approximate only and are subject to change without notice. Tile patterns may vary. Window size and location may vary. Actual usable floor space may vary from stated floor area. Bulkheads required for mechanical purposes such as kitchen and washroom exhausts and heating and cooling ducts have not been indicated. Balcony location(s) and sizes vary per floor. Furniture and islands shown are displayed for illustration purposes only and are not included in the sale price. Suites are sold unfurnished. E.&O.E.


INTERIOR: 690 SQ.FT.
EXTERIOR: 98 SQ.FT.

1 BEDROOM + DEN


STARTING FROM: \$799,990

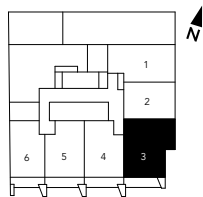

FLOOR 2

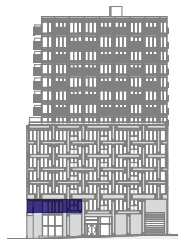

EAST VIEW

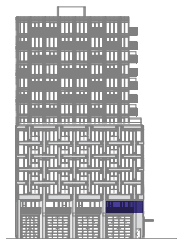

SOUTH VIEW



B-690T

Alterra

Plan is not to scale and all illustrations are artist concept only. Dimensions, specifications, layouts and materials are approximate only and are subject to change without notice. Tile patterns may vary. Window size and location may vary. Actual usable floor space may vary from stated floor area. Bulkheads required for mechanical purposes such as kitchen and washroom exhausts and heating and cooling ducts have not been indicated. Balcony location(s) and sizes vary per floor. Furniture and islands shown are displayed for illustration purposes only and are not included in the sale price. Suites are sold unfurnished. E.&O.E.


INTERIOR: 784 SQ.FT.

2 BEDROOM + DEN


STARTING FROM: \$870,990



PODIUM: FLOORS 3-7

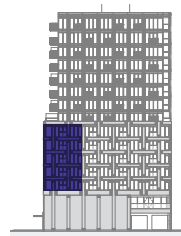

NORTH VIEW

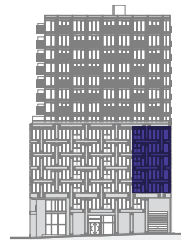

EAST VIEW




D-784

Plan is not to scale and all illustrations are artist concept only. Dimensions, specifications, layouts and materials are approximate only and are subject to change without notice. Tile patterns may vary. Window size and location may vary. Actual usable floor space may vary from stated floor area. Bulkheads required for mechanical purposes such as kitchen and washroom exhausts and heating and cooling ducts have not been indicated. Balcony location(s) and sizes vary per floor. Furniture and islands shown are displayed for illustration purposes only and are not included in the sale price. Suites are sold unfurnished. E.&O.E.


INTERIOR: 902 SQ.FT.
EXTERIOR: 85 SQ.FT.

3 BEDROOM + DEN


STARTING FROM: \$1,016,990

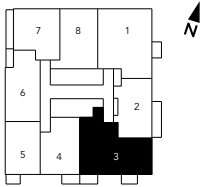

TOWER: FLOORS 9-14

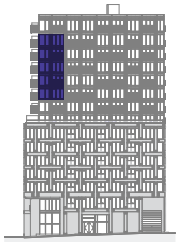

EAST VIEW

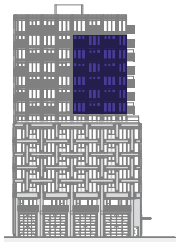

SOUTH VIEW



FLOORS 10, 12, 14

ALTERNATE BALCONY
ON FLOORS 9, 11, 13


F-902

Plan is not to scale and all illustrations are artist concept only. Dimensions, specifications, layouts and materials are approximate only and are subject to change without notice. Tile patterns may vary. Window size and location may vary. Actual usable floor space may vary from stated floor area. Bulkheads required for mechanical purposes such as kitchen and washroom exhausts and heating and cooling ducts have not been indicated. Balcony location(s) and sizes vary per floor. Furniture and islands shown are displayed for illustration purposes only and are not included in the sale price. Suites are sold unfurnished. E.&O.E.


**INTERIOR: 939 SQ.FT.
EXTERIOR: 85 SQ.FT.**

3 BEDROOM


STARTING FROM: \$1,026,990

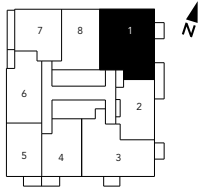


TOWER: FLOORS 9-14

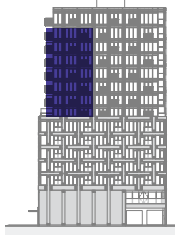

NORTH VIEW

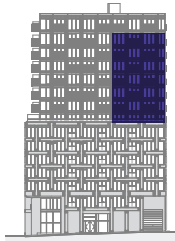

EAST VIEW

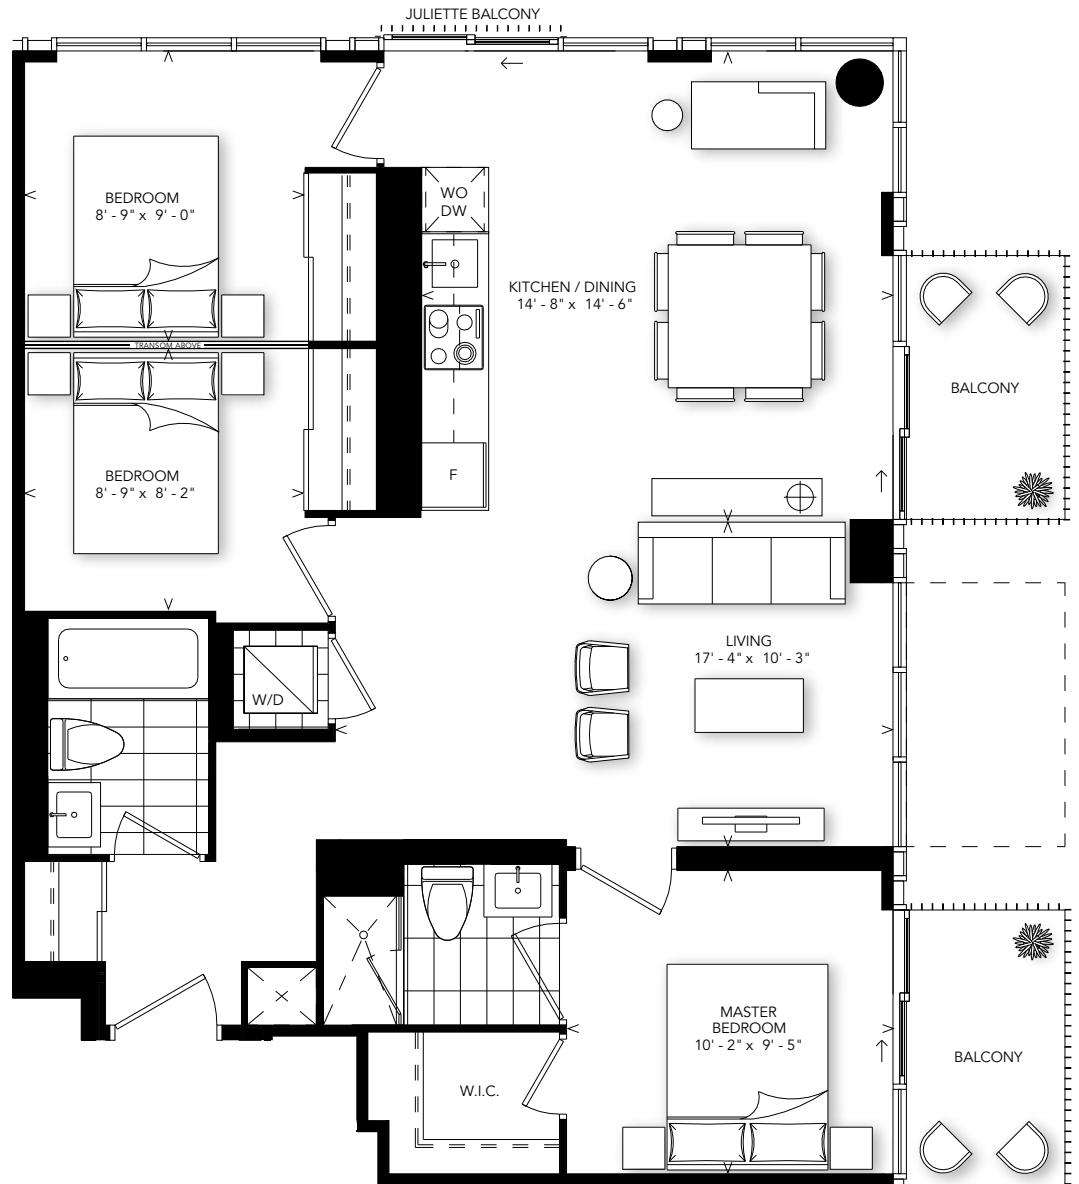

FLOORS 9, 11, 13

ALTERNATE BALCONY
ON FLOORS 10, 12, 14

TERRACE ON FLOOR 8

E-939

Plan is not to scale and all illustrations are artist concept only. Dimensions, specifications, layouts and materials are approximate only and are subject to change without notice. Tile patterns may vary. Window size and location may vary. Actual usable floor space may vary from stated floor area. Bulkheads required for mechanical purposes such as kitchen and washroom exhausts and heating and cooling ducts have not been indicated. Balcony location(s) and sizes vary per floor. Furniture and islands shown are displayed for illustration purposes only and are not included in the sale price. Suites are sold unfurnished. E.&O.E.


INTERIOR: 804 SQ.FT.
EXTERIOR: 79 SQ.FT.

2 BEDROOM


STARTING FROM: \$1,099,990



FLOOR PH

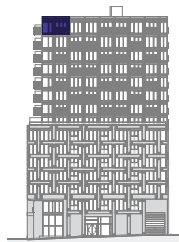

EAST VIEW

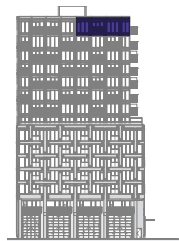

SOUTH VIEW



804

Alterra

Plan is not to scale and all illustrations are artist concept only. Dimensions, specifications, layouts and materials are approximate only and are subject to change without notice. Tile patterns may vary. Window size and location may vary. Actual usable floor space may vary from stated floor area. Bulkheads required for mechanical purposes such as kitchen and washroom exhausts and heating and cooling ducts have not been indicated. Balcony location(s) and sizes vary per floor. Furniture and islands shown are displayed for illustration purposes only and are not included in the sale price. Suites are sold unfurnished. E.&O.E.


INTERIOR: 877 SQ.FT.
EXTERIOR: 518 SQ.FT.

3 BEDROOM


STARTING FROM: \$1,159,990




FLOOR 8

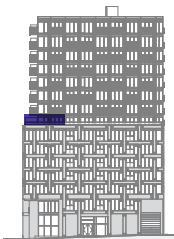

EAST VIEW

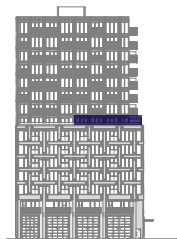

SOUTH VIEW

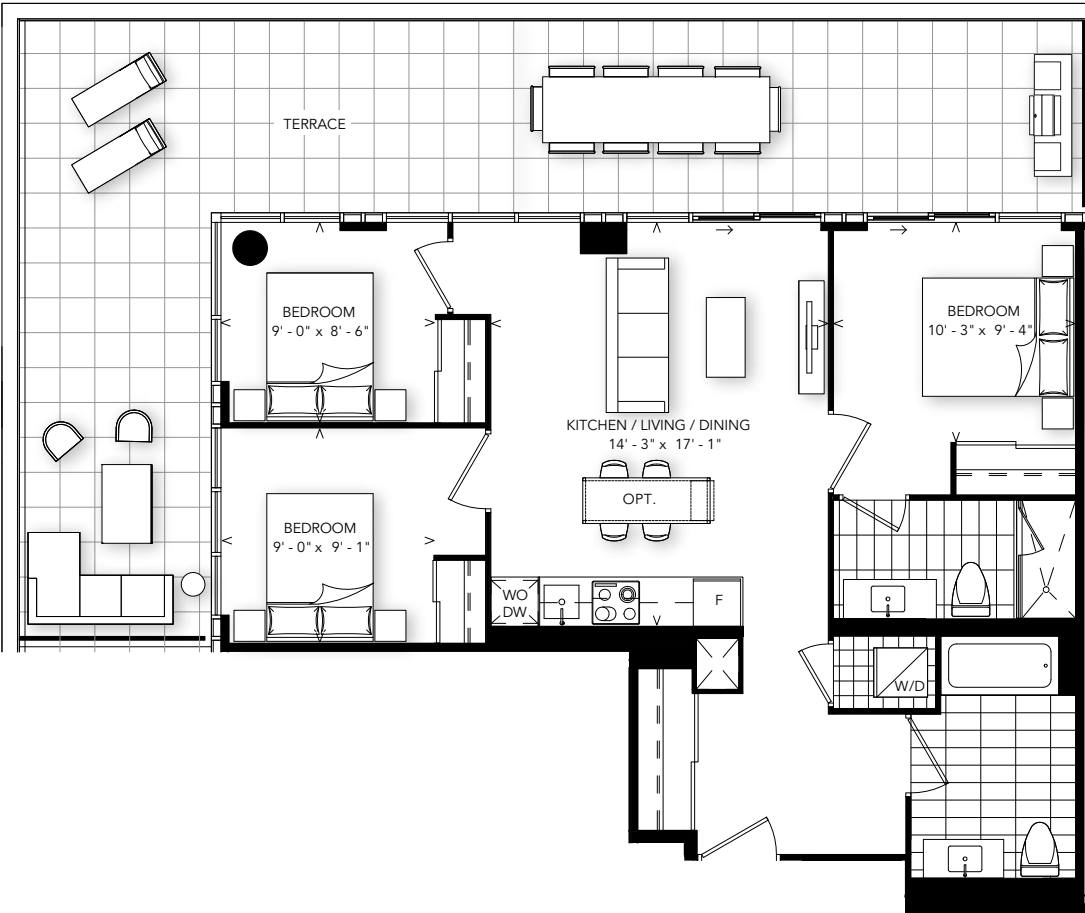

E-877T

Alterra

Plan is not to scale and all illustrations are artist concept only. Dimensions, specifications, layouts and materials are approximate only and are subject to change without notice. Tile patterns may vary. Window size and location may vary. Actual usable floor space may vary from stated floor area. Bulkheads required for mechanical purposes such as kitchen and washroom exhausts and heating and cooling ducts have not been indicated. Balcony location(s) and sizes vary per floor. Furniture and islands shown are displayed for illustration purposes only and are not included in the sale price. Suites are sold unfurnished. E.&O.E.