



INTERIOR: 482 SQ.FT.


1 BEDROOM

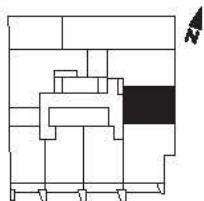

FLOOR 2

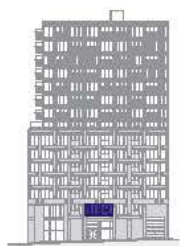

EAST VIEW

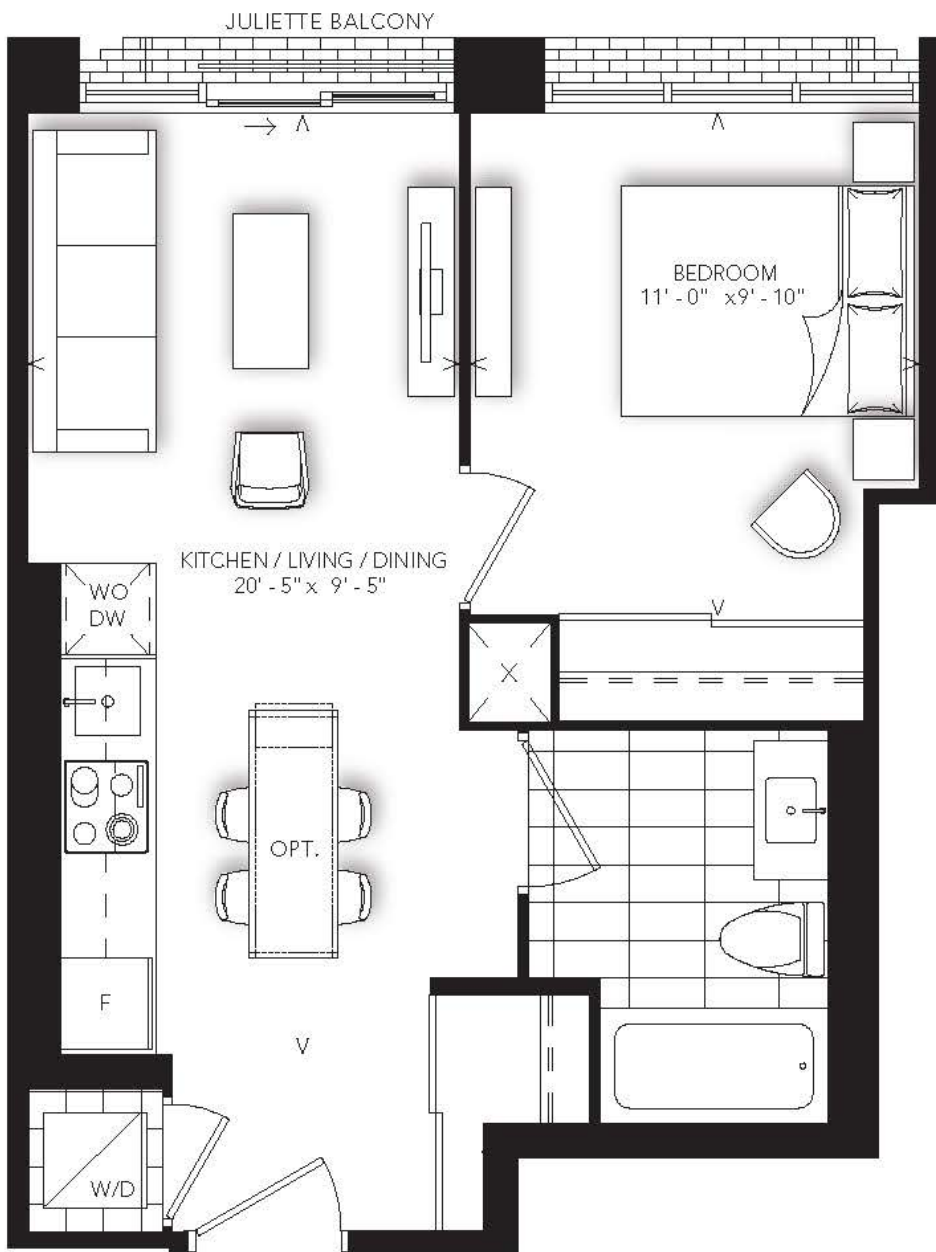


A-482



Plan is not to scale and all illustrations are artist concept only. Dimensions, specifications, layouts and materials are approximate only and are subject to change without notice. Tile patterns may vary. Window size and location may vary. Actual usable floor space may vary from stated floor area. Bulkheads required for mechanical purposes such as kitchen and washroom exhausts and heating and cooling ducts have not been indicated. Balcony location(s) and sizes vary per floor. Furniture and islands shown are displayed for illustration purposes only and are not included in the sale price. Suites are sold unfurnished. E&O.E.

INTERIOR: 458 SQ.FT.

1 BEDROOM

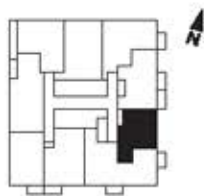

FLOOR PH



EAST VIEW




A-458




Plan is not to scale and all illustrations are artist concept only. Dimensions, specifications, layouts and materials are approximate only and are subject to change without notice. Tile patterns may vary. Window size and location may vary. Actual usable floor space may vary from stated floor area. Bulkheads required for mechanical purposes such as kitchen and washroom exhausts and heating and cooling ducts have not been indicated. Balcony location(s) and sizes vary per floor. Furniture and islands shown are displayed for illustration purposes only and are not included in the sale price. Suites are sold unfurnished. E & O.E.

**INTERIOR: 490 SQ.FT.
EXTERIOR: 44 SQ.FT.**


1 BEDROOM

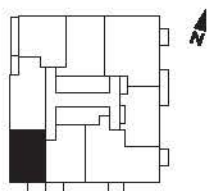


TOWER: FLOORS 9-14

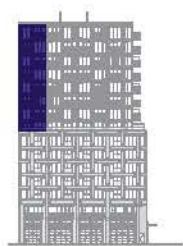

SOUTH VIEW

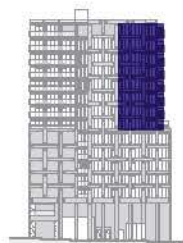

WEST VIEW

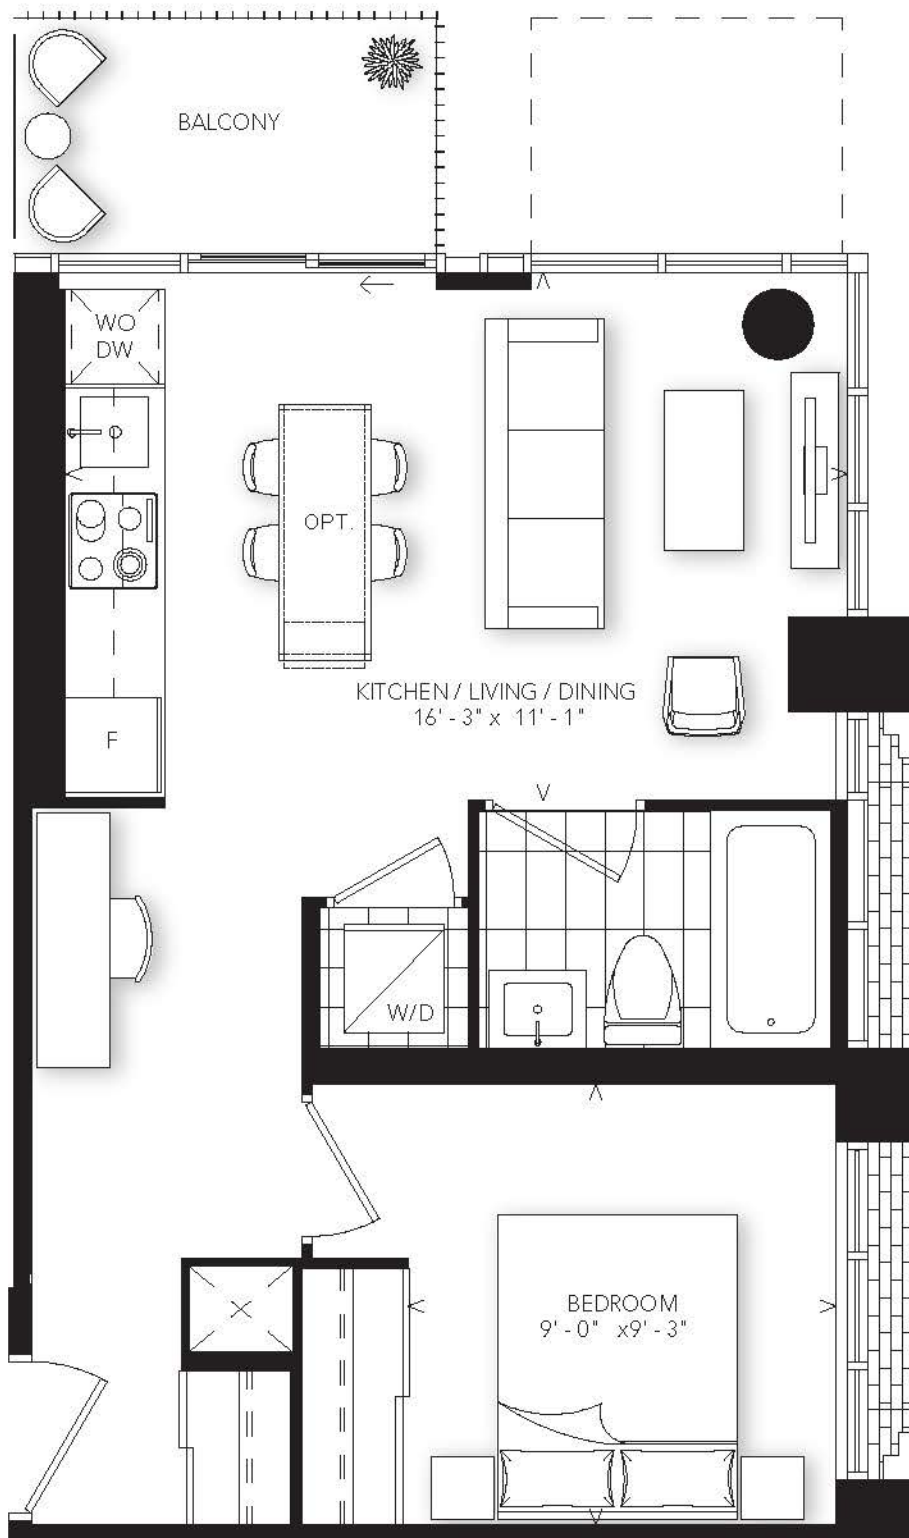

FLOORS 9, 11, 13, PH

**ALTERNATE BALCONY
ON FLOORS 10, 12, 14**

TERRACE ON FLOOR 8

Plan is not to scale and all illustrations are artist concept only. Dimensions, specifications, layouts and materials are approximate only and are subject to change without notice. Tile patterns may vary. Window size and location may vary. Actual usable floor space may vary from stated floor area. Bulkheads required for mechanical purposes such as kitchen and washroom exhausts and heating and cooling ducts have not been indicated. Balcony location(s) and sizes vary per floor. Furniture and islands shown are displayed for illustration purposes only and are not included in the sale price. Suites are sold unfurnished. E&O.E.

A-490

INTERIOR: 490 SQ. FT.
EXTERIOR: 140 SQ. FT.

1 BEDROOM



FLOOR 3




SOUTH VIEW



WEST VIEW

A-490T

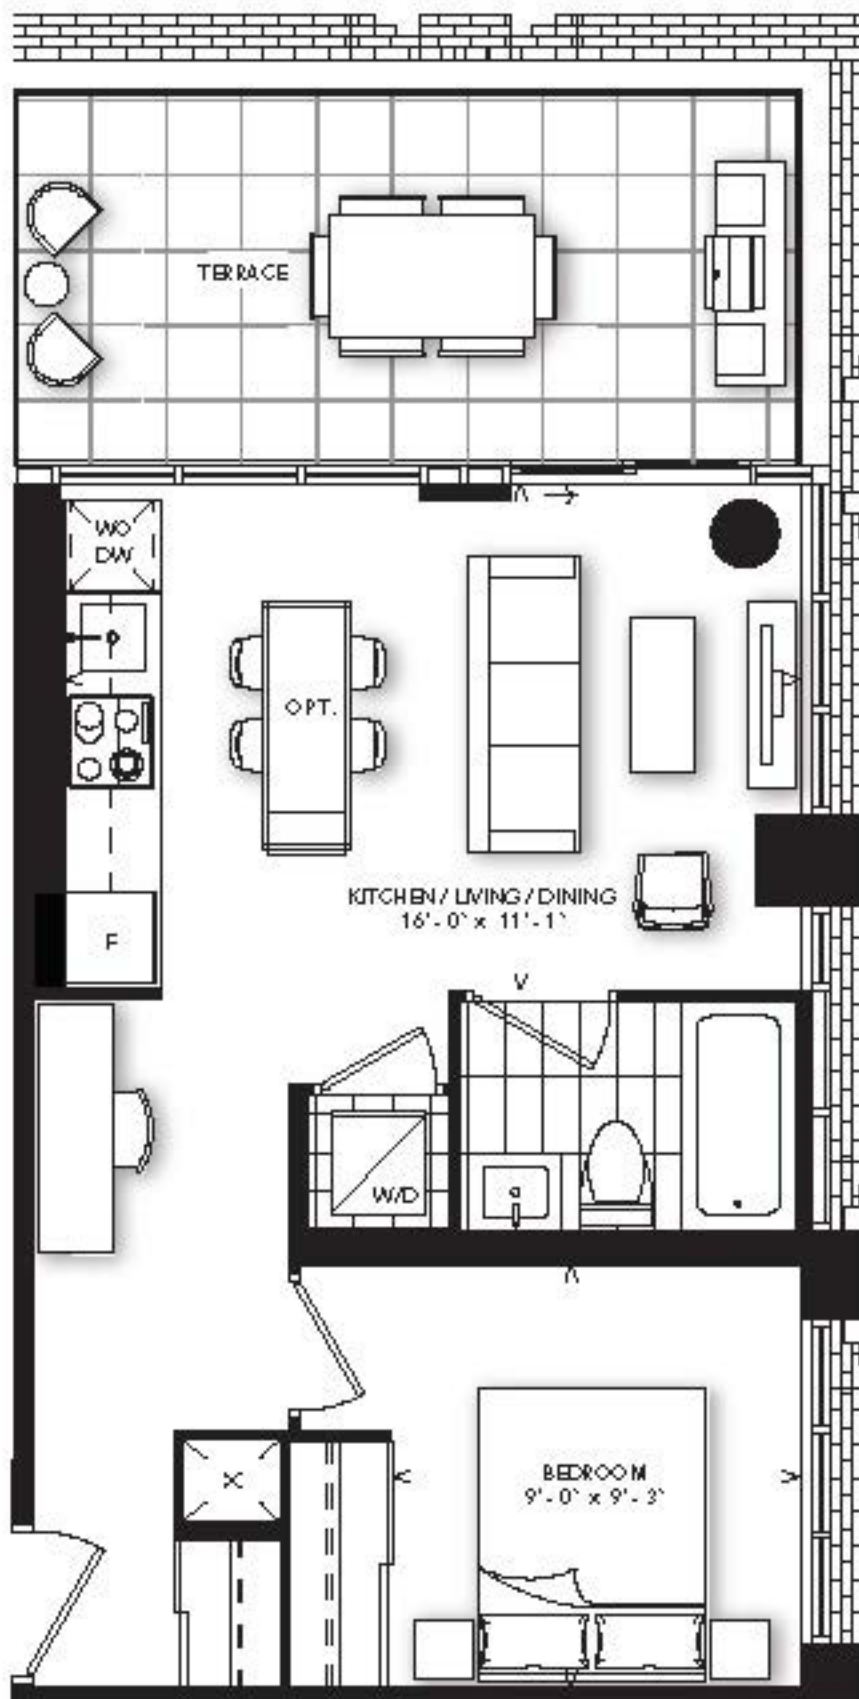


Notes

Plan is not to scale and all illustrations are artist's conceptions only. Dimensions, specifications, layouts and materials are approximate only and are subject to change without notice. The patterns may vary. Window size and location may vary. Actual usable floor space may vary from stated floor area. Submittals required for mechanical purposes such as kitchen and bathroom exhausts and heating and cooling ducts have not been indicated. Storage location(s) and sizes vary per floor. Furniture and island shown are displayed for illustration purposes only and are not included in the sale price. Units are sold unfurnished. © S.C.C.

INTERIOR: 508 SQ.FT.
EXTERIOR: 95 SQ.FT.


1 BEDROOM

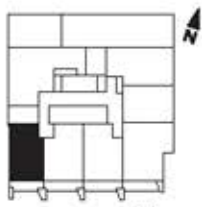

FLOOR 2



SOUTH VIEW

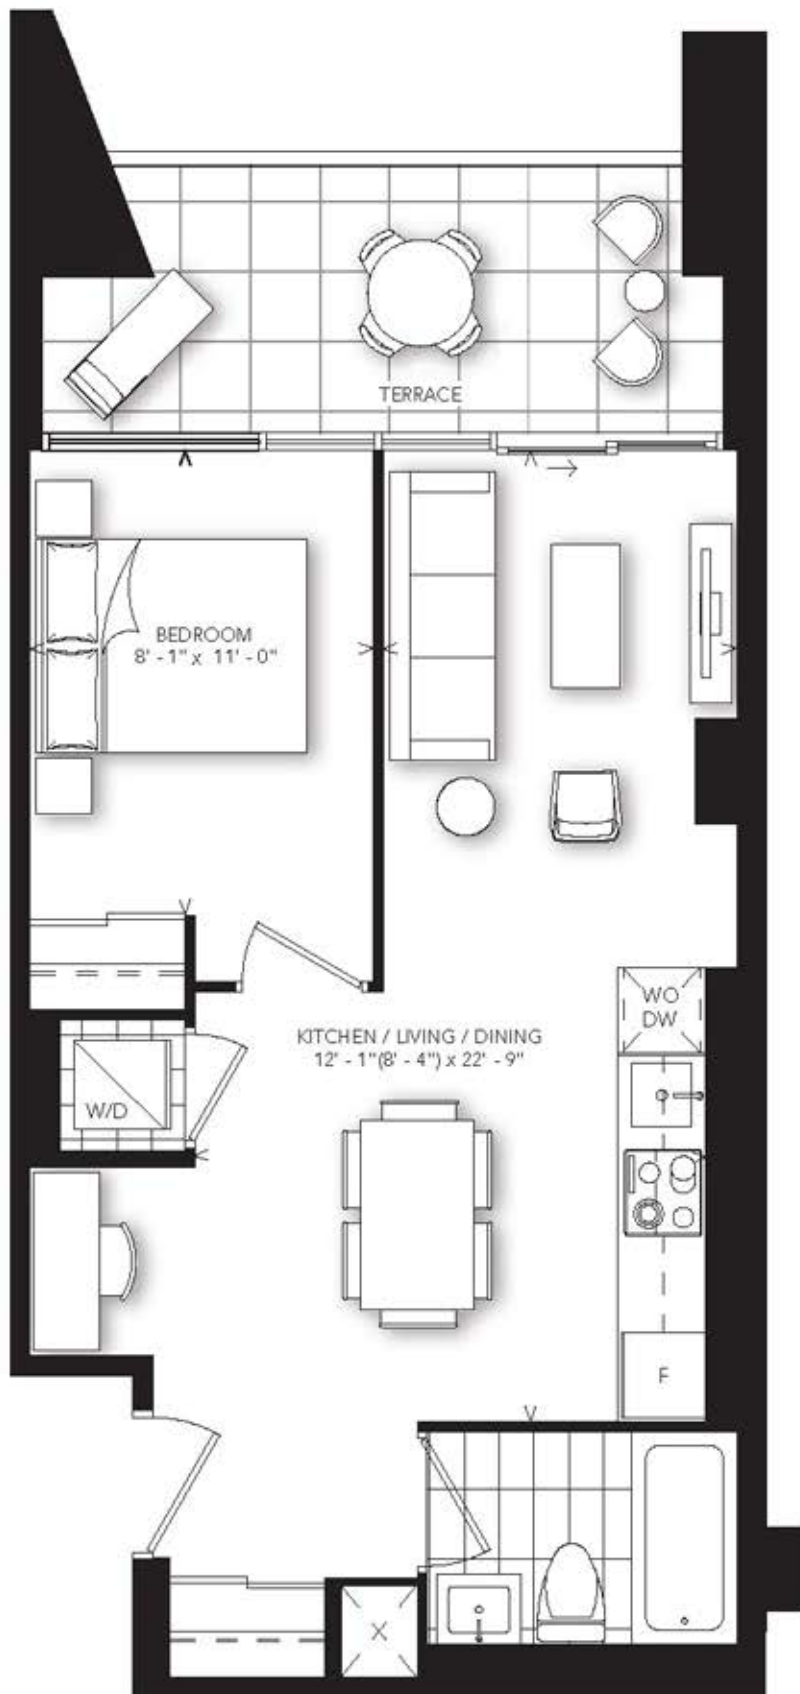

Alterra


Plan is not to scale and all illustrations are artist concept only. Dimensions, specifications, layouts and materials are approximate only and are subject to change without notice. Tile patterns may vary. Window size and location may vary. Actual usable floor space may vary from stated floor area. Bulkheads required for mechanical purposes such as kitchen and washroom exhausts and heating and cooling ducts have not been indicated. Balcony location(s) and sizes vary per floor. Furniture and islands shown are displayed for illustration purposes only and are not included in the sale price. Suites are sold unfurnished. E&O.E.

A-508T

INTERIOR: 523 SQ.FT.

EXTERIOR: 91 SQ.FT.


1 BEDROOM

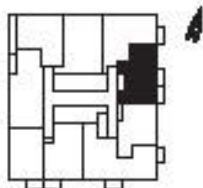

FLOOR PH



EAST VIEW

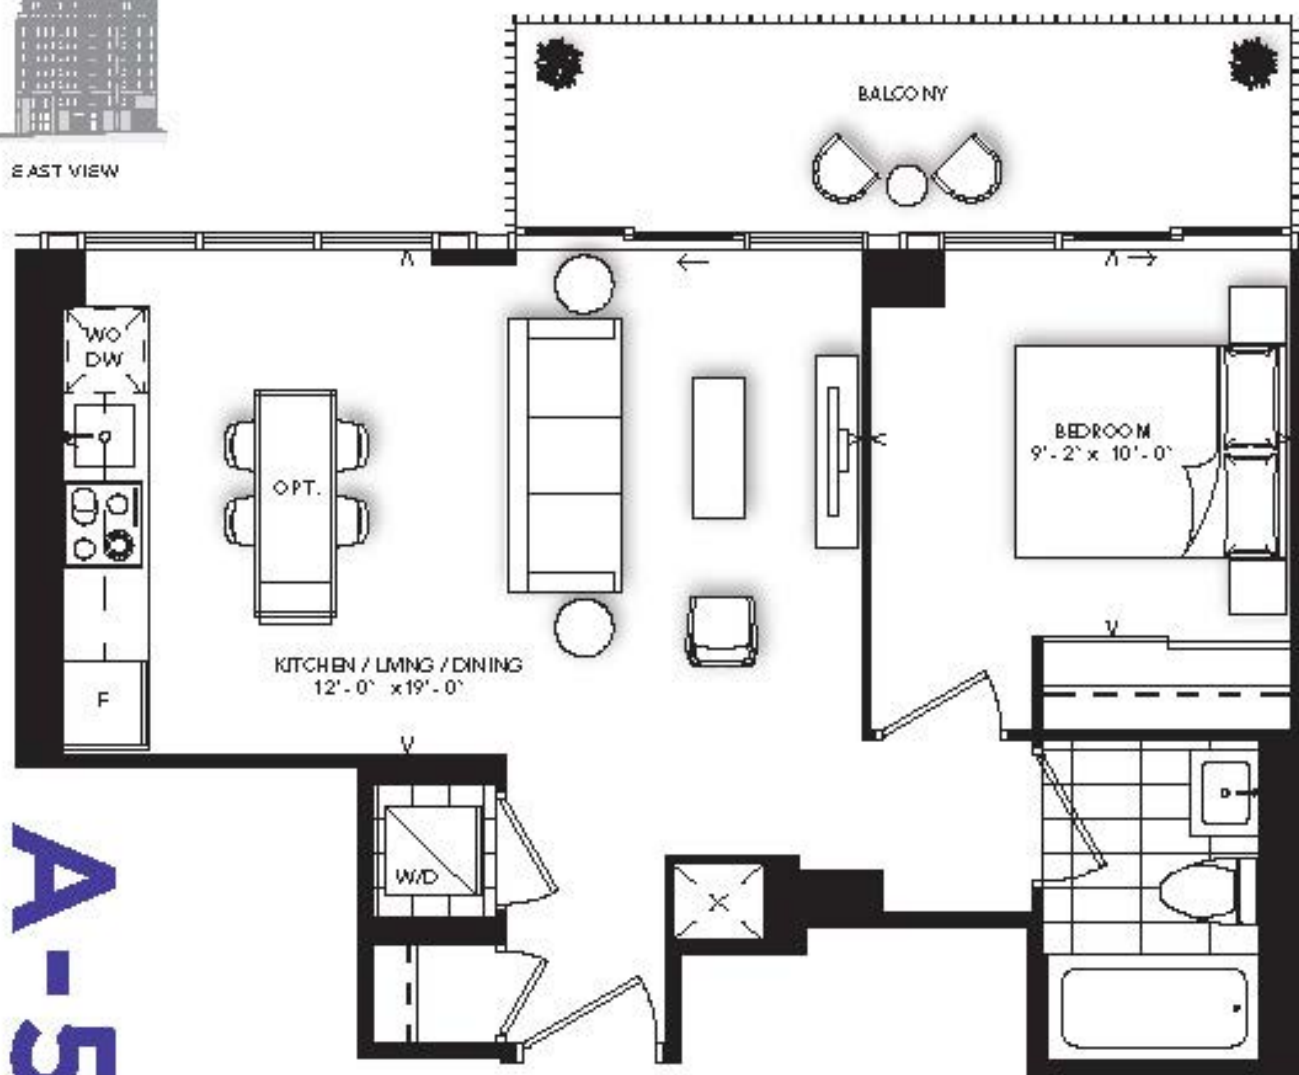


A-523

Alamo

Plan is not to scale and all illustrations are artistic concept only. Dimensions, specifications, layouts and materials are approximate only and are subject to change without notice. Tile patterns may vary. Window size and location may vary. Actual usable floor space may vary from stated floor area. Staircase required for mechanical purposes such as kitchen and washroom exhausts and heating and cooling ducts have not been indicated. Balcony location(s) and sizes vary per floor. Furniture and islands shown are displayed for illustration purposes only and are not included in the sale price. Suites are sold unfurnished. E&O.E.

INTERIOR: 528 SQ.FT.

1 BEDROOM

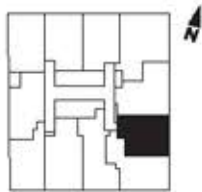

PODIUM: FLOORS 3-7




EAST VIEW



Plan is not to scale and all illustrations are artist concept only. Dimensions, specifications, layouts and materials are approximate only and are subject to change without notice. Tile patterns may vary. Window size and location may vary. Actual usable floor space may vary from stated floor area. Bulkheads required for mechanical purposes such as kitchen and washroom exhausts and heating and cooling ducts have not been indicated. Balcony location(s) and sizes vary per floor. Furniture and islands shown are displayed for illustration purposes only and are not included in the sale price. Suites are sold unfurnished. E&O E

INTERIOR: 544 SQ.FT.

1 BEDROOM

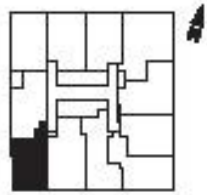


PODIUM, FLOORS 3-7



SOUTH VIEW



WEST VIEW

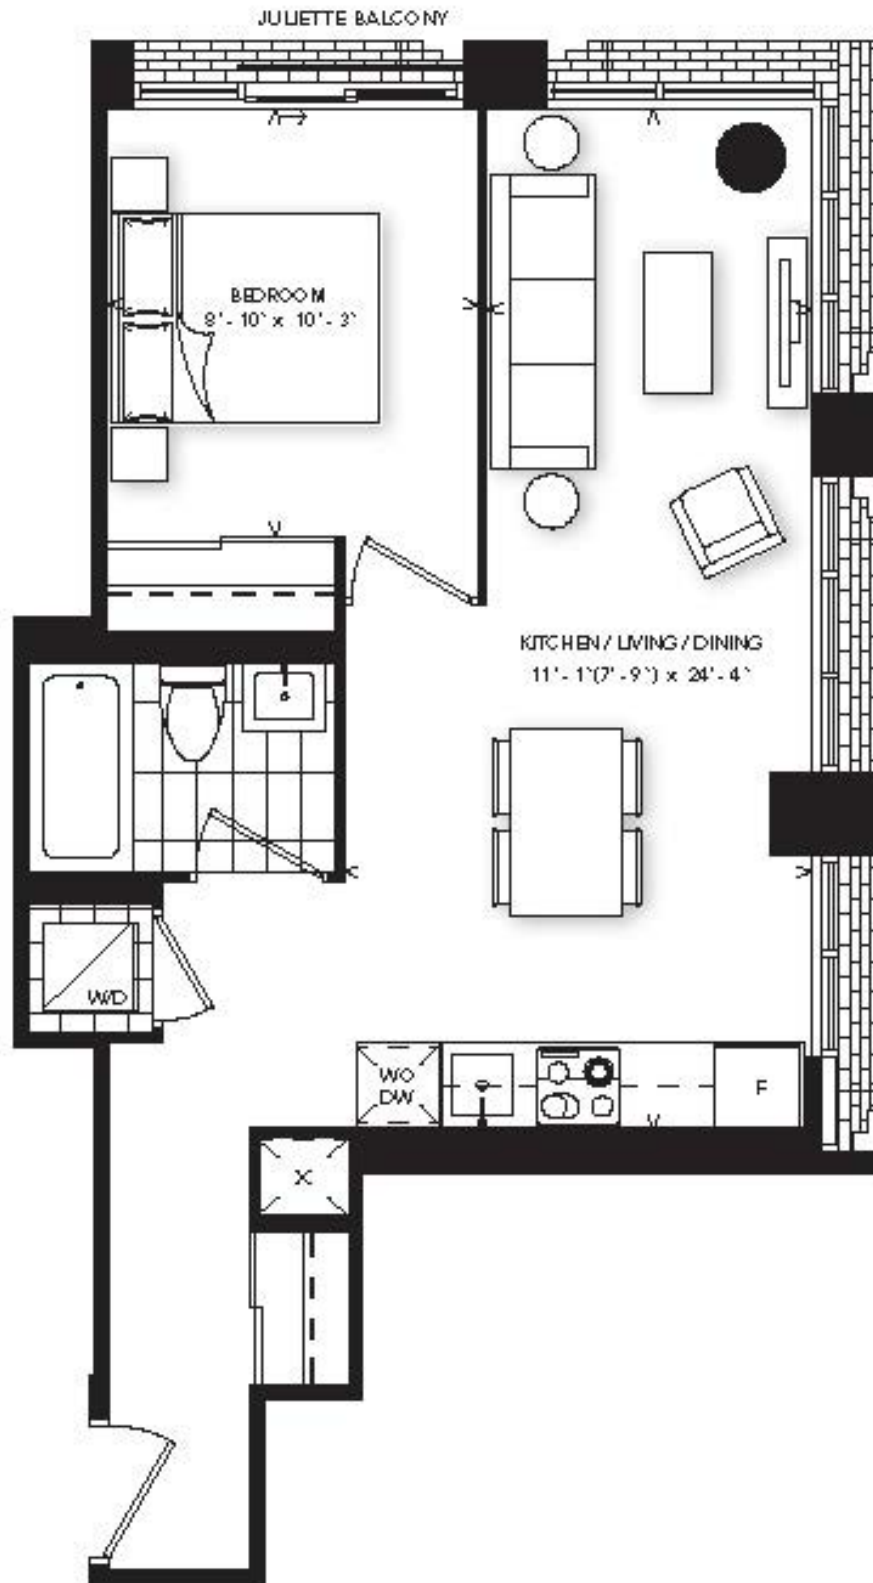


Plan is not to scale and all illustrations are artist concept only. Dimensions, specifications, layouts and materials are approximate only and are subject to change without notice. Tile patterns may vary. Window size and location may vary. Actual usable floor space may vary from stated floor area. Bulkheads required for mechanical purposes such as kitchen and washroom exhausts and heating and cooling ducts have not been indicated. Balcony location(s) and sizes vary per floor. Furniture and islands shown are displayed for illustration purposes only and are not included in the sale price. Suites are sold unfurnished. ESO.E.

A-544

INTERIOR: 557 SQ.FT.
EXTERIOR: 115 SQ.FT.


1 BEDROOM + DEN

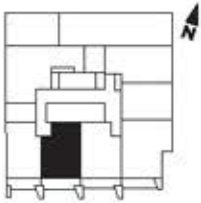

FLOOR 2



SOUTH VIEW

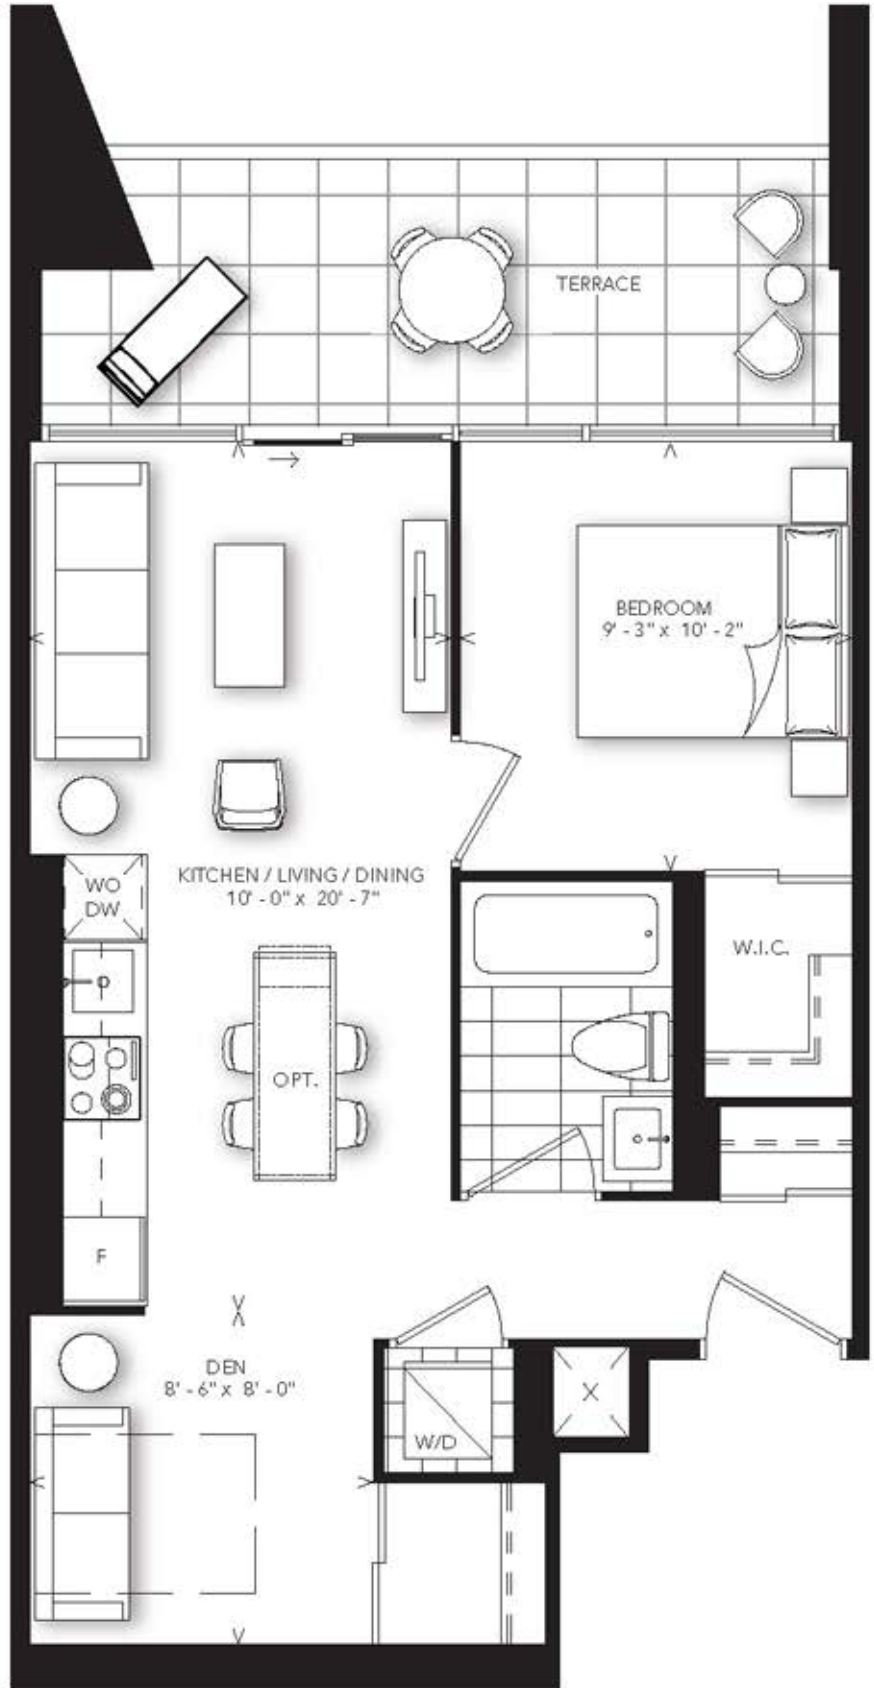

Alterra


Plan is not to scale and all illustrations are artist concept only. Dimensions, specifications, layouts and materials are approximate only and are subject to change without notice. Tile patterns may vary. Window size and location may vary. Actual usable floor space may vary from stated floor area. Bulkheads required for mechanical purposes such as kitchen and washroom exhausts and heating and cooling ducts have not been indicated. Balcony location(s) and sizes vary per floor. Furniture and islands shown are displayed for illustration purposes only and are not included in the sale price. Suites are sold unfurnished. E&O.E.

B-557T

INTERIOR: 558 SQ.FT.

EXTERIOR: 45 SQ.FT.

1 BEDROOM + DEN

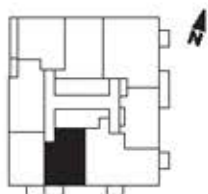


TOWER: FLOORS 9-14



SOUTH VIEW

B-558

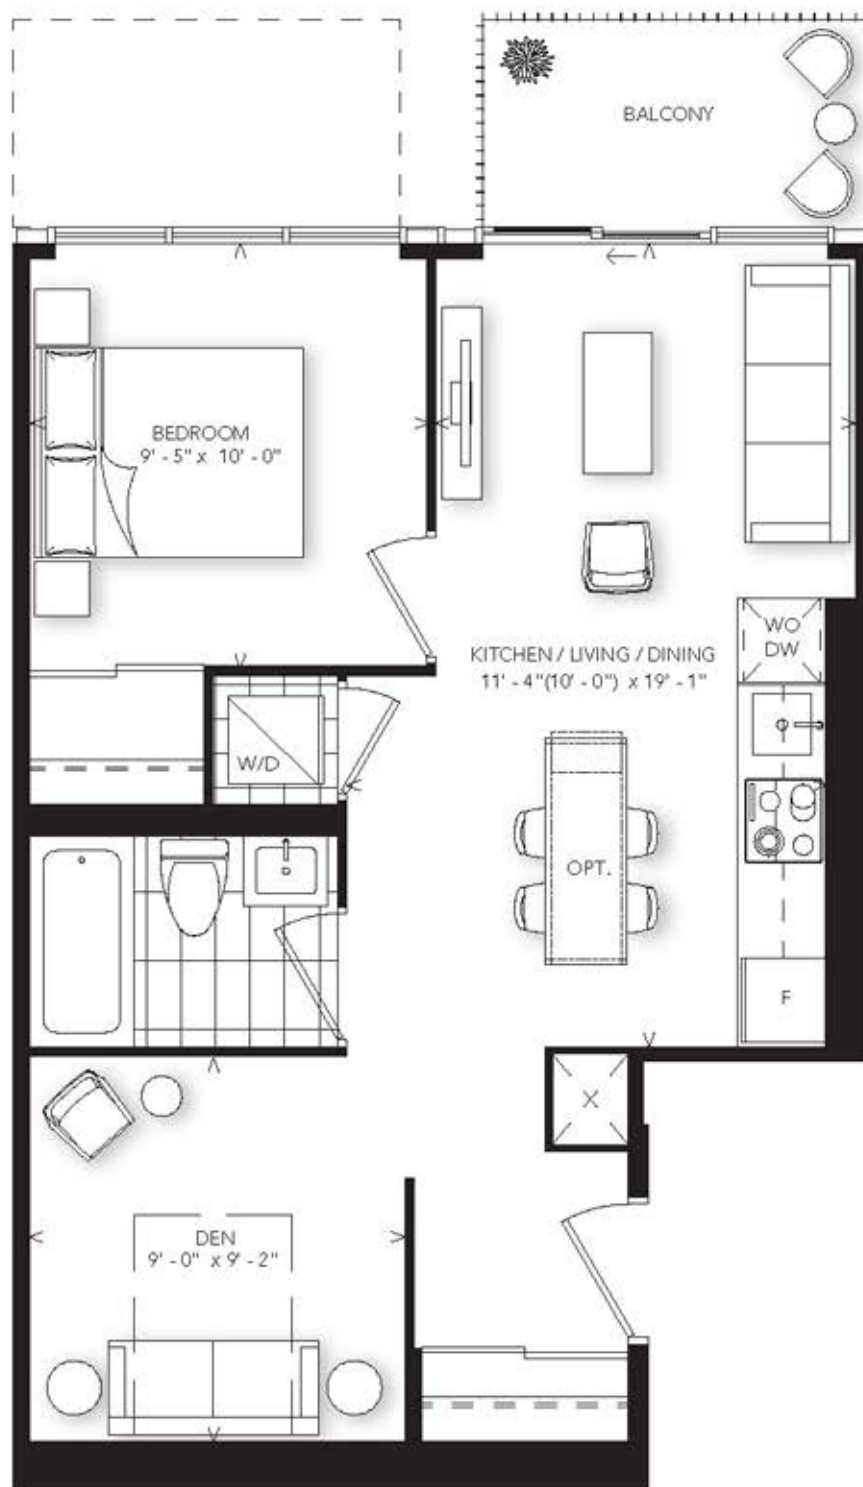

FLOORS 9, 11, 13, PH


ALTERNATE BALCONY
ON FLOORS 10, 12, 14

TERRACE ON FLOOR 8


Plan is not to scale and all illustrations are artist concept only. Dimensions, specifications, layouts and materials are approximate only and are subject to change without notice. Tile patterns may vary. Window size and location may vary. Actual usable floor space may vary from stated floor area. Bulkheads required for mechanical purposes such as kitchen and washroom exhausts and heating and cooling ducts have not been indicated. Balcony location(s) and sizes vary per floor. Furniture and islands shown are displayed for illustration purposes only and are not included in the sale price. Suites are sold unfurnished. E&O E.

INTERIOR: 558 SQ.FT.
EXTERIOR: 167 SQ.FT.


1 BEDROOM + DEN

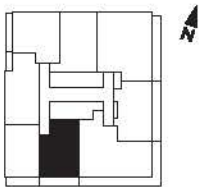

FLOOR 8

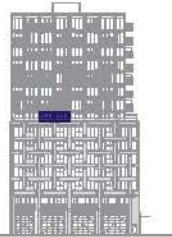

SOUTH VIEW

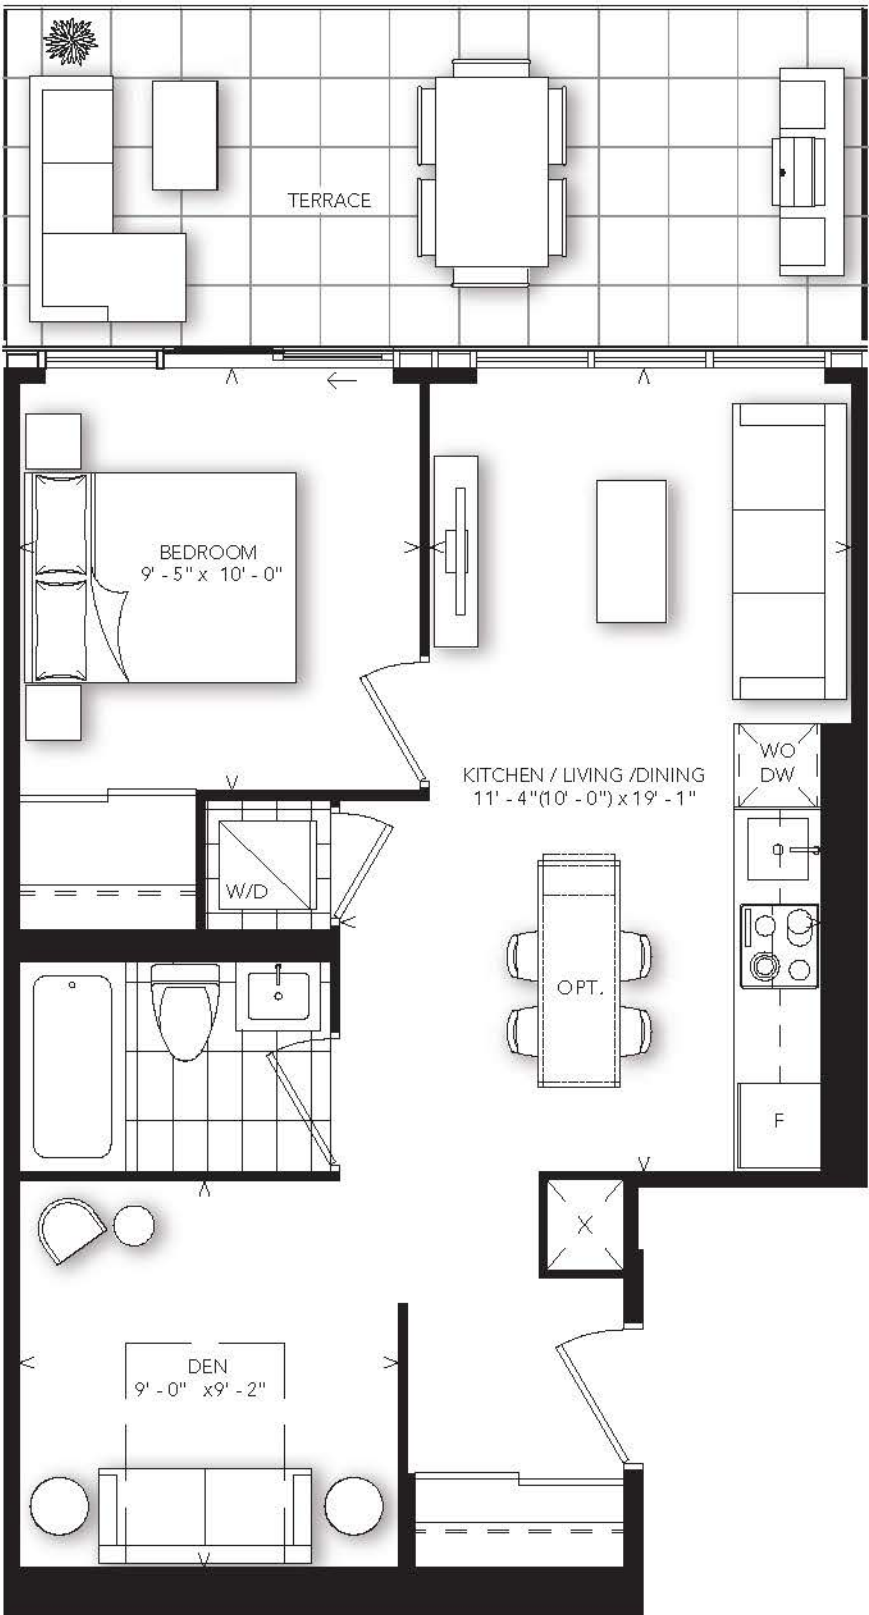


B-558T

Alterra


Plan is not to scale and all illustrations are artist concept only. Dimensions, specifications, layouts and materials are approximate only and are subject to change without notice. Tile patterns may vary. Window size and location may vary. Actual usable floor space may vary from stated floor area. Bulkheads required for mechanical purposes such as kitchen and washroom exhausts and heating and cooling ducts have not been indicated. Balcony location(s) and sizes vary per floor. Furniture and islands shown are displayed for illustration purposes only and are not included in the sale price. Suites are sold unfurnished. E.&O.E.

INTERIOR: 565 SQ.FT.
EXTERIOR: 91 SQ.FT.

1 BEDROOM + DEN

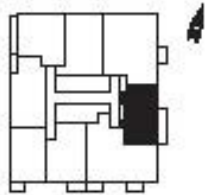

TOWER FLOORS 9-14

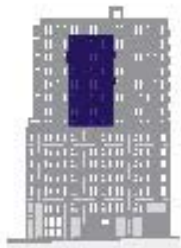

EAST VIEW



FLOORS 10, 12, 14

ALTERNATE BALCONY
ON FLOORS 9, 11, 13


TERRACE ON FLOOR 8

B-565

Plan is not to scale and all illustrations are artistic concept only. Dimensions, specifications, layouts and materials are approximate only and are subject to change without notice. The patterns may vary. Window size and location may vary. Actual usable floor space may vary from stated floor area. Bulkheads required for mechanical purposes such as kitchen and washroom exhausts and heating and cooling ducts have not been indicated. Balcony location(s) and size(s) vary per floor. Furniture and islands shown are displayed for illustration purposes only and are not included in the sale price. Units are sold unfurnished. E&O.E.

INTERIOR: 565 SQ.FT.
EXTERIOR: 250 SQ.FT.


1 BEDROOM + DEN

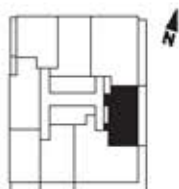

FLOOR 8



EAST VIEW

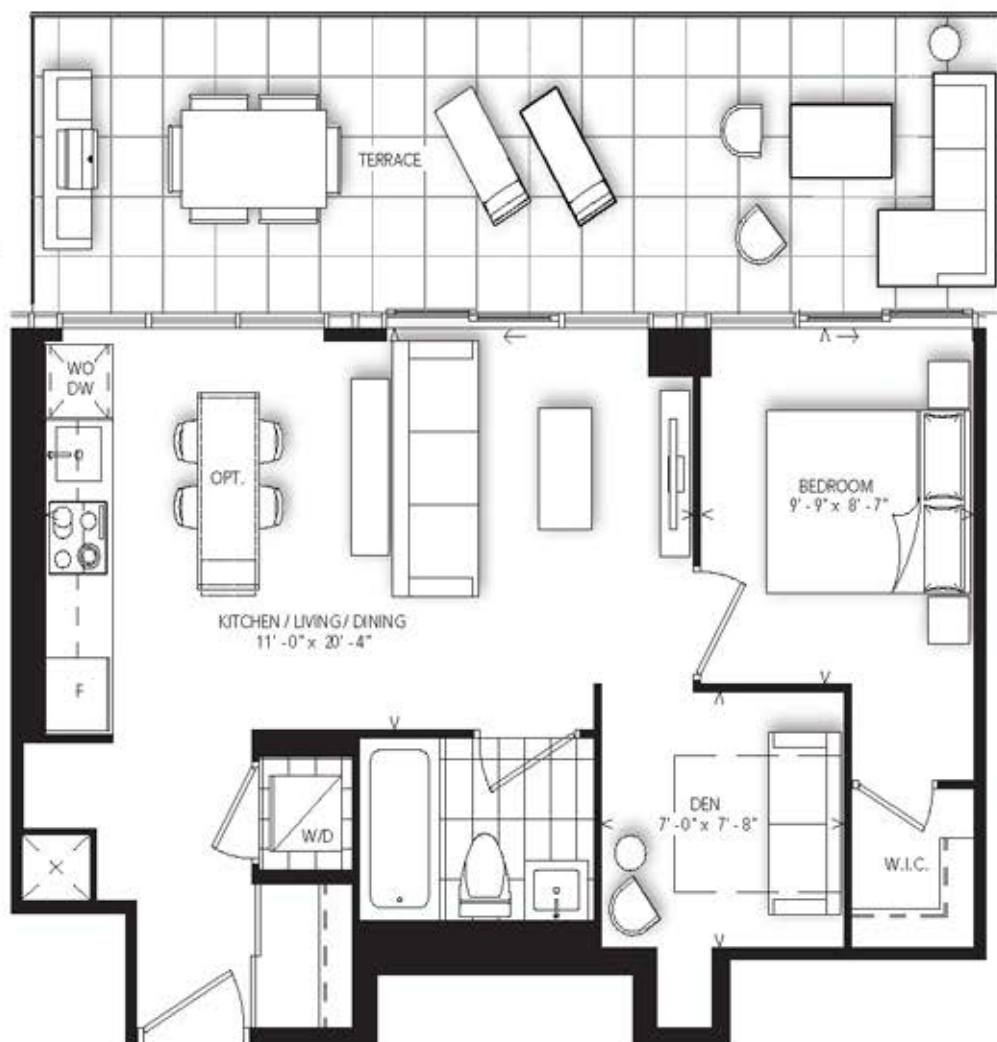


B-565T

Alterra

Plan is not to scale and all illustrations are artist concept only. Dimensions, specifications, layouts and materials are approximate only and are subject to change without notice. Tile patterns may vary. Windows size and location may vary. Actual usable floor space may vary from stated floor area. Bulkheads required for mechanical purposes such as kitchen and washroom exhausts and heating and cooling ducts have not been indicated. Balcony location(s) and sizes vary per floor. Furniture and islands shown are displayed for illustration purposes only and are not included in the sale price. Suites are sold unfurnished. E&O.E.

INTERIOR: 569 SQ.FT.
EXTERIOR: 115 SQ.FT.


1 BEDROOM + DEN

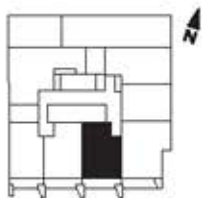

FLOOR 2



SOUTH VIEW

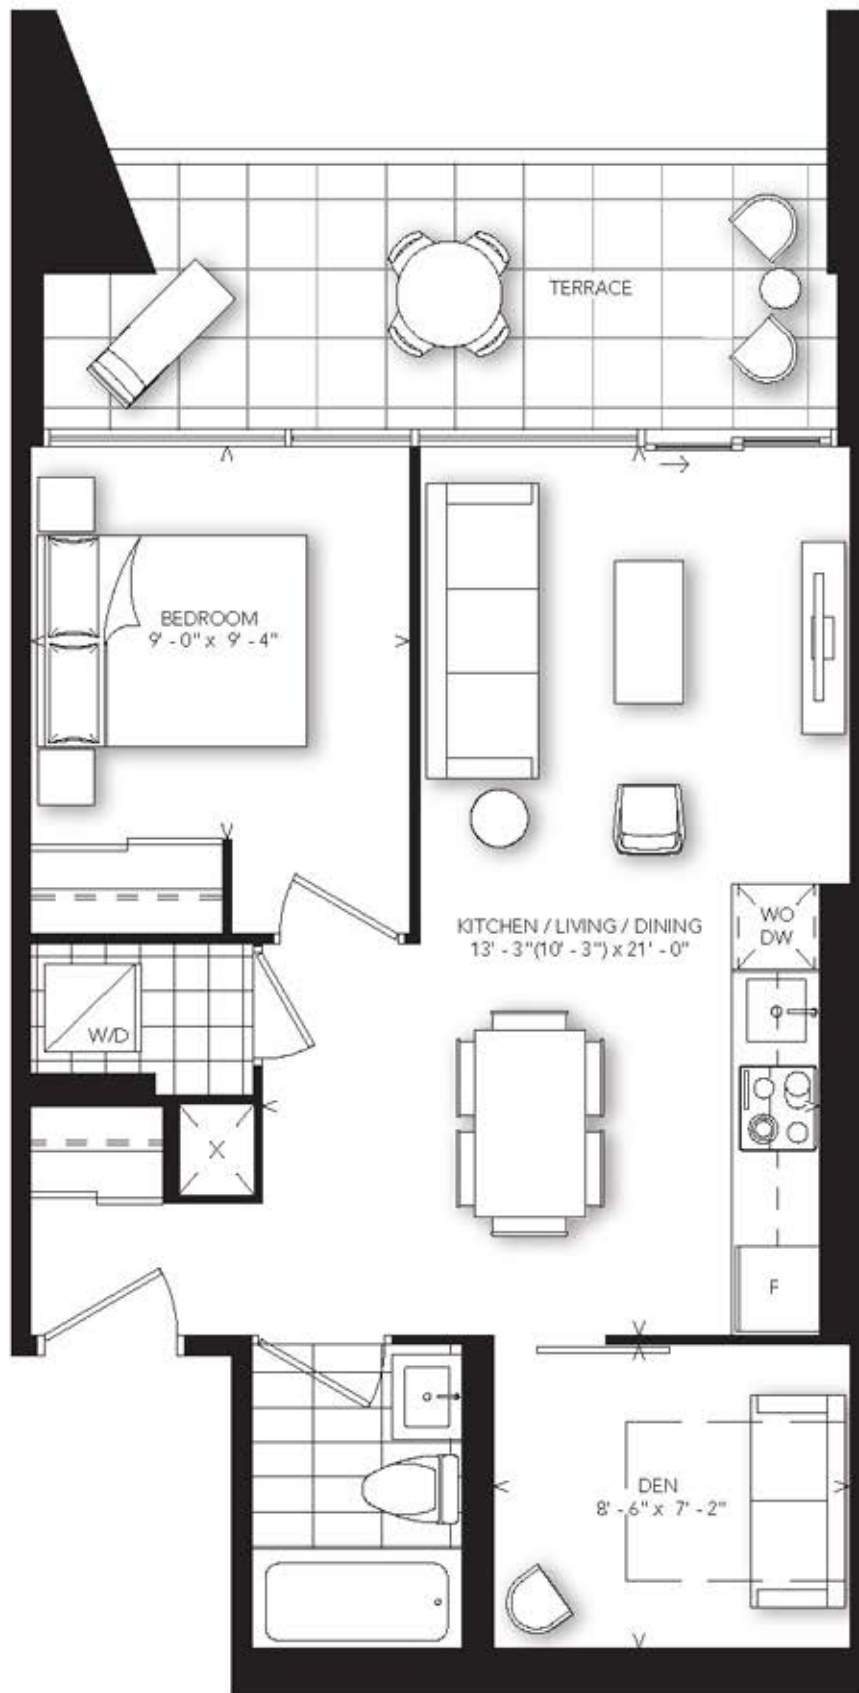

Alterra


Plan is not to scale and all illustrations are artist concept only. Dimensions, specifications, layouts and materials are approximate only and are subject to change without notice. Tile patterns may vary. Window size and location may vary. Actual usable floor space may vary from stated floor area. Bulkheads required for mechanical purposes such as kitchen and washroom exhausts and heating and cooling ducts have not been indicated. Balcony location(s) and sizes vary per floor. Furniture and islands shown are displayed for illustration purposes only and are not included in the sale price. Suites are sold unfurnished. E&O.E.

B-569T


INTERIOR: 570 SQ.FT.

EXTERIOR: 78 SQ.FT.


1 BEDROOM + DEN

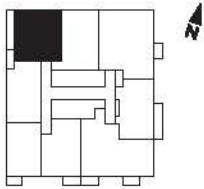

TOWER: FLOORS 9-14

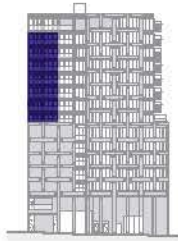

WEST VIEW

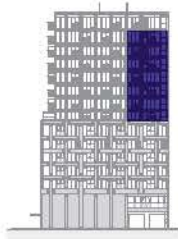

NORTH VIEW



B-570

Plan is not to scale and all illustrations are artist concept only. Dimensions, specifications, layouts and materials are approximate only and are subject to change without notice. Tile patterns may vary. Window size and location may vary. Actual usable floor space may vary from stated floor area. Bulkheads required for mechanical purposes such as kitchen and washroom exhausts and heating and cooling ducts have not been indicated. Balcony location(s) and sizes vary per floor. Furniture and islands shown are displayed for illustration purposes only and are not included in the sale price. Suites are sold unfurnished. E&O.E.

INTERIOR: 570 SQ.FT.
EXTERIOR: 88 SQ.FT.

1 BEDROOM + DEN




FLOOR 8



WEST VIEW



NORTH VIEW

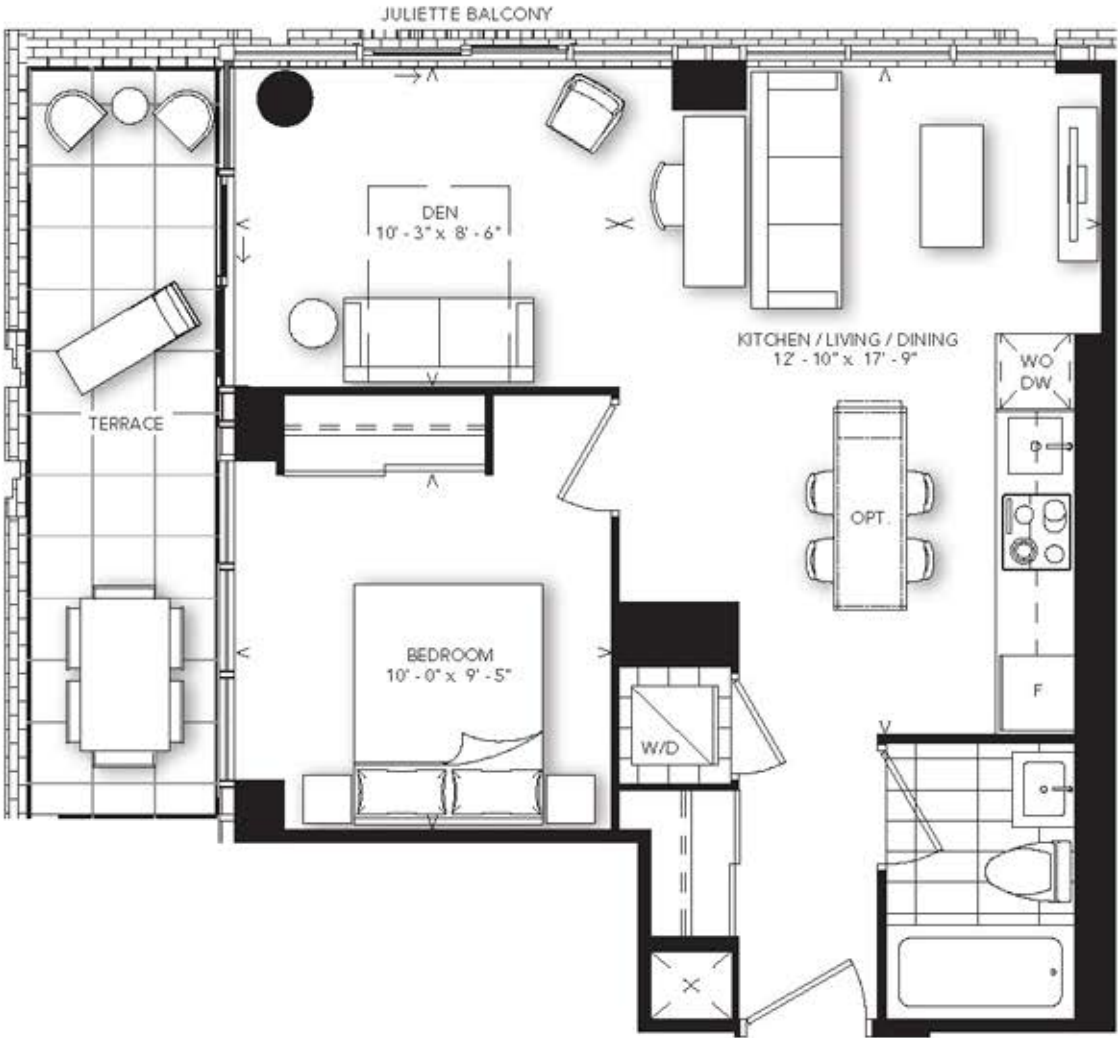


B-570T

Alterra


Plan is not to scale and all illustrations are artist concept only. Dimensions, specifications, layouts and materials are approximate only and are subject to change without notice. The patterns may vary. Window size and location may vary. Actual usable floor space may vary from stated floor area. Bulkheads required for mechanical purposes such as kitchen and washroom exhausts and heating and cooling ducts have not been indicated. Balcony location(s) and sizes vary per floor. Furniture and islands shown are displayed for illustration purposes only and are not included in the sale price. Suites are sold unfurnished. E&O.E.

INTERIOR: 575 SQ.FT.
EXTERIOR: 36 SQ.FT.


1 BEDROOM + DEN

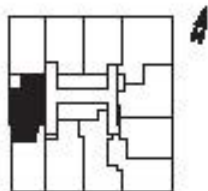

PODIUM, FLOORS 3-7

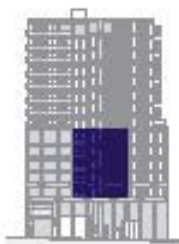

WEST VIEW

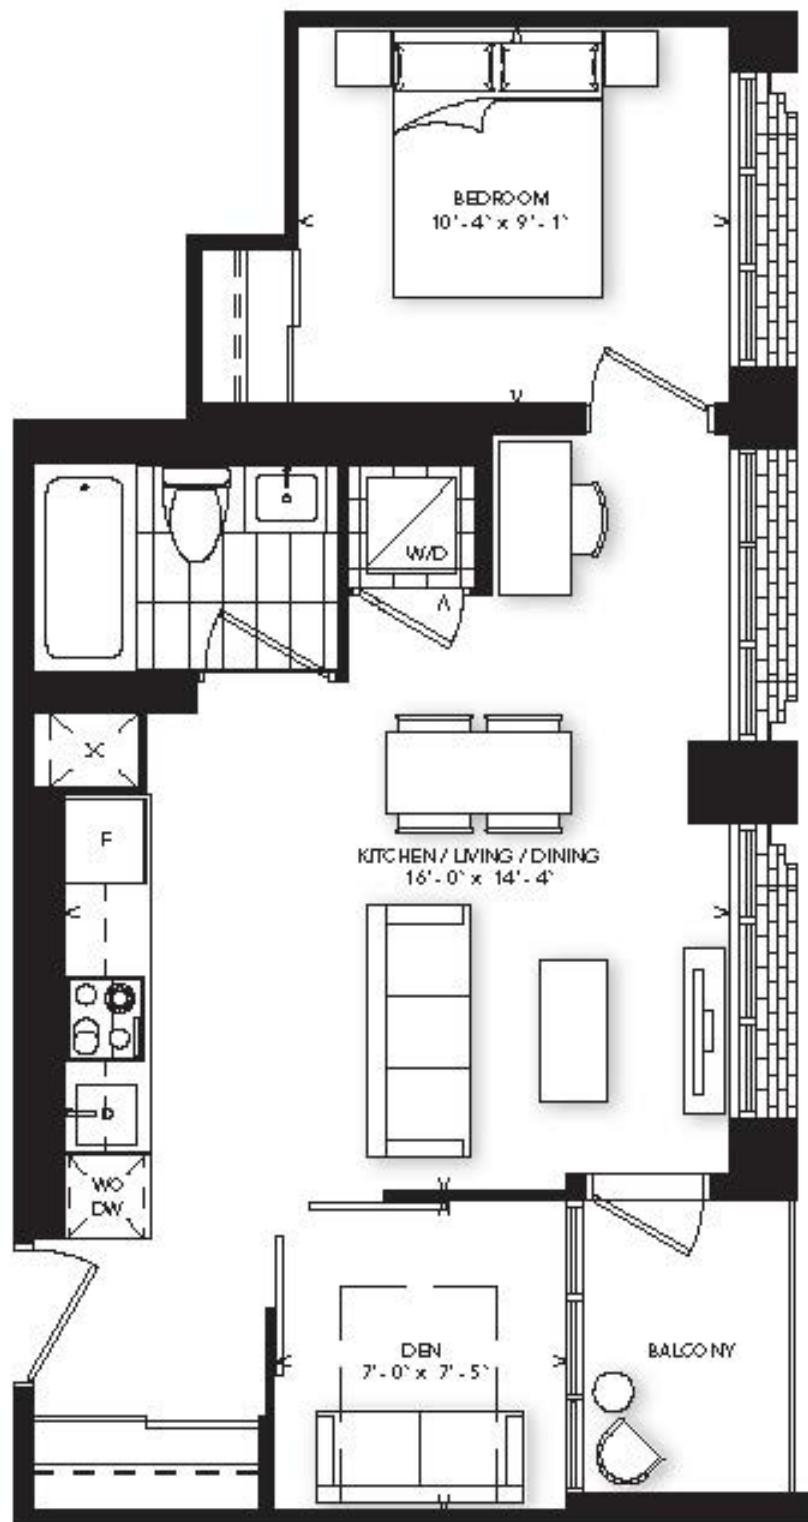

Plan is not to scale and all illustrations are artist concept only. Dimensions, specifications, layouts and materials are approximate only and are subject to change without notice. The picture may vary. Window size and location may vary. Actual usable floor space may vary from stated floor area. Bulkheads required for mechanical purposes such as kitchen and washroom exhausts and heating and cooling ducts have not been indicated. Balcony location(s) and size vary per floor. Furniture and blinds shown are displayed for illustration purposes only and are not included in the sale price. Suites are sold unfurnished. E.S.O.E.

B-575

INTERIOR: 580 SQ.FT.


1 BEDROOM + DEN



PODIUM FLOORS 3/7



NORTH VIEW

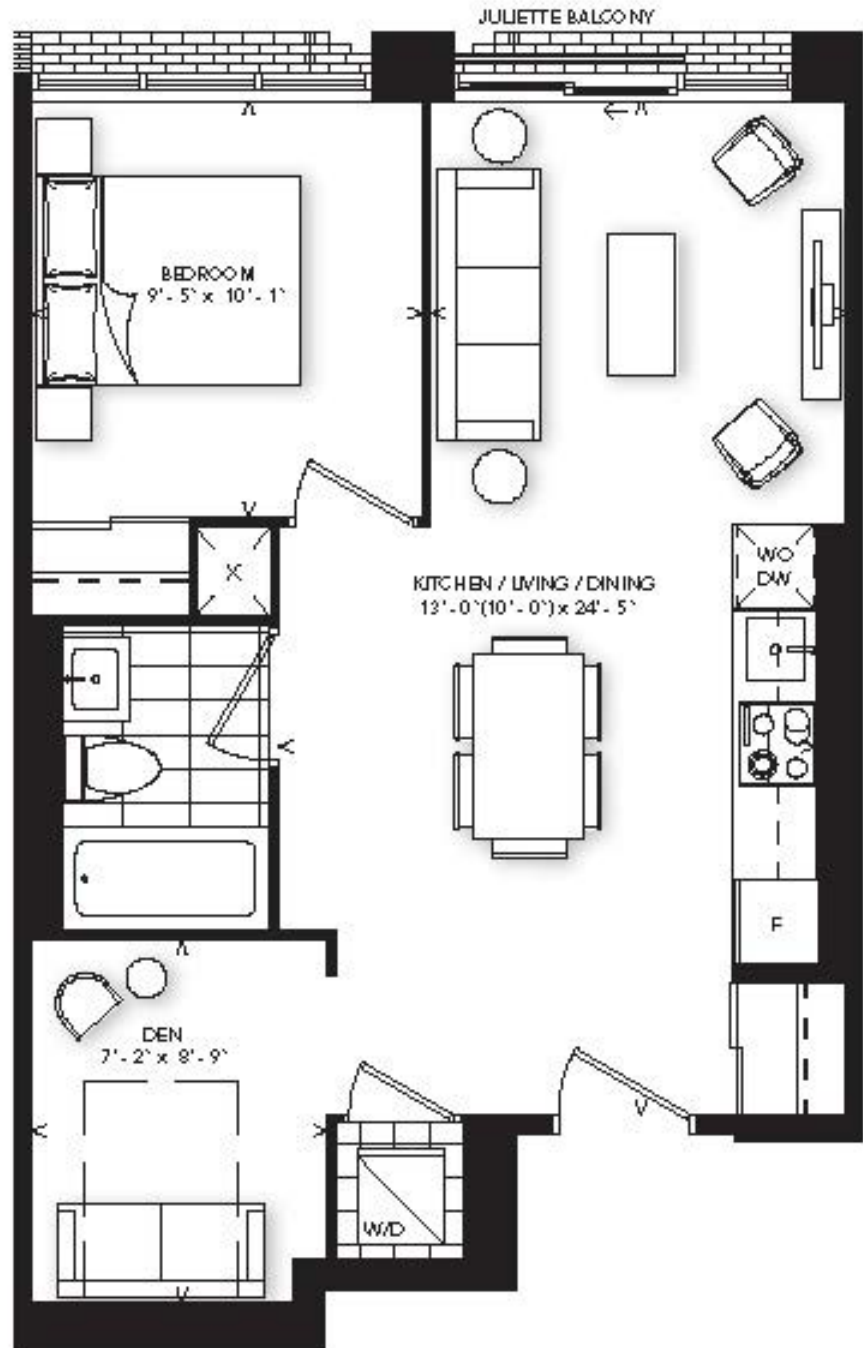


B-580


Plan is not to scale and all illustrations are artist concept only. Dimensions, specifications, layouts and materials are approximate only and are subject to change without notice. Tile patterns may vary. Window size and location may vary. Actual usable floor space may vary from stated floor area. Bulkheads required for mechanical purposes such as kitchen and washroom exhausts and heating and cooling ducts have not been indicated. Balcony location(s) and sizes vary per floor. Furniture and blinds shown are displayed for illustration purposes only and are not included in the sale price. Suites are sold unfurnished. E&O.E.

INTERIOR: 585 SQ.FT.
EXTERIOR: 40 SQ.FT.

1 BEDROOM + DEN

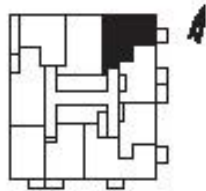

FLOOR PH

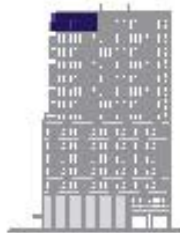

NORTH VIEW



EAST VIEW



B-585

Alma

Plan is not to scale and all illustrations are artist concept only. Dimensions, specifications, layouts and materials are approximate only and are subject to change without notice. The patterns may vary. Window size and location may vary. Actual usable floor space may vary from stated floor area. Bulkheads required for mechanical purposes such as kitchen and washroom exhausts and heating and cooling ducts have not been indicated. Balcony location[s] and sizes vary per floor. Furniture and islands shown are displayed for illustration purposes only and are not included in the sale price. Suites are sold unfurnished. E&O.E.

INTERIOR: 586 SQ.FT.


1 BEDROOM + DEN



PODIUM: FLOORS 3-7



NORTH VIEW

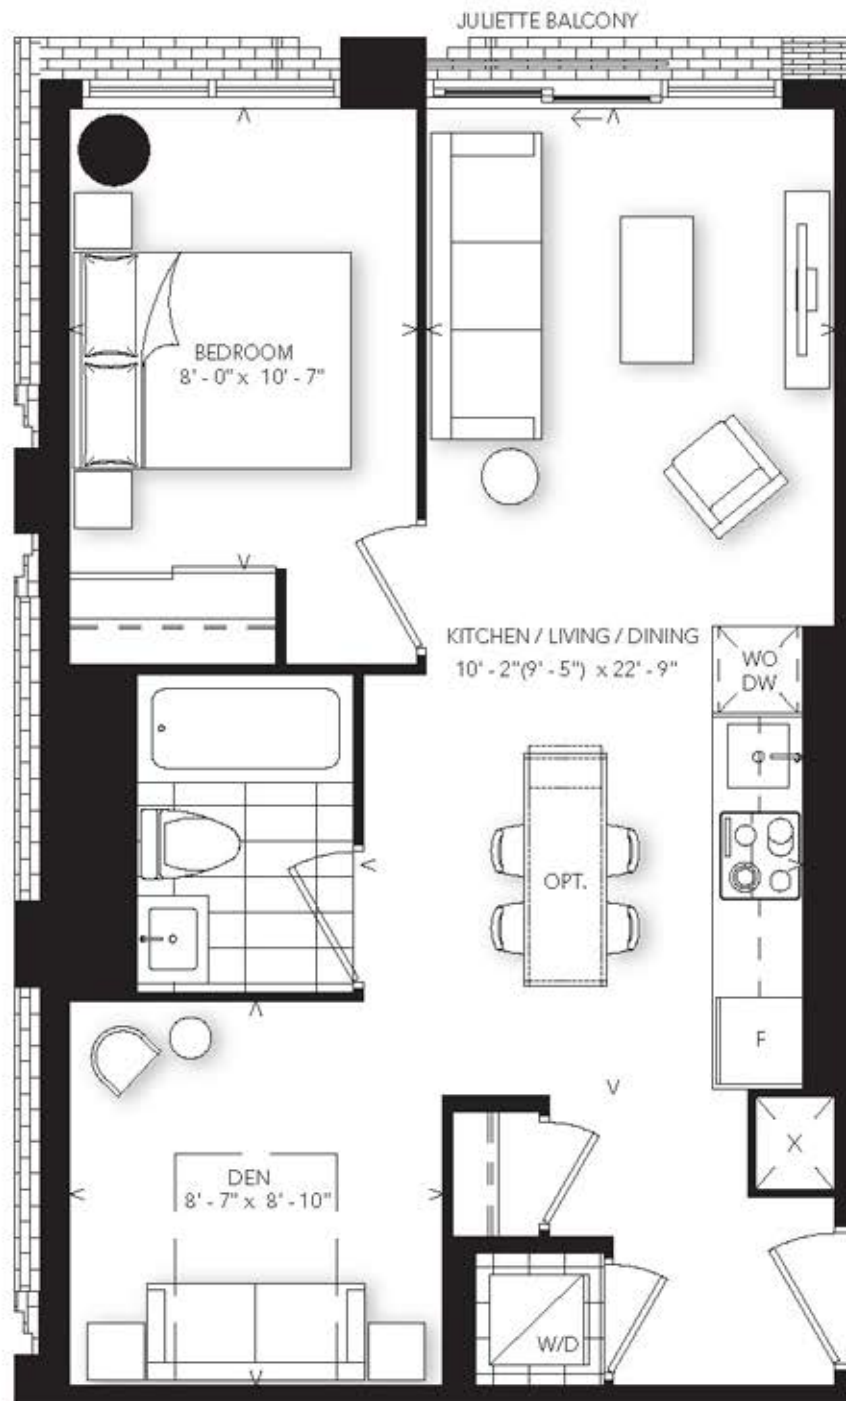


Plan is not to scale and all illustrations are artist concept only. Dimensions, specifications, layouts and materials are approximate only and are subject to change without notice. Tile patterns may vary. Window size and location may vary. Actual usable floor space may vary from stated floor area. Bulkheads required for mechanical purposes such as kitchen and washroom exhausts and heating and cooling ducts have not been indicated. Balcony location(s) and sizes vary per floor. Furniture and islands shown are displayed for illustration purposes only and are not included in the sale price. Suites are sold unfurnished. E&O.E.


B-586

INTERIOR: 594 SQ.FT.


1 BEDROOM + DEN

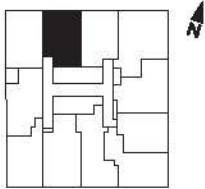

PODIUM: FLOORS 3-7

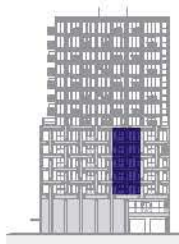

NORTH VIEW

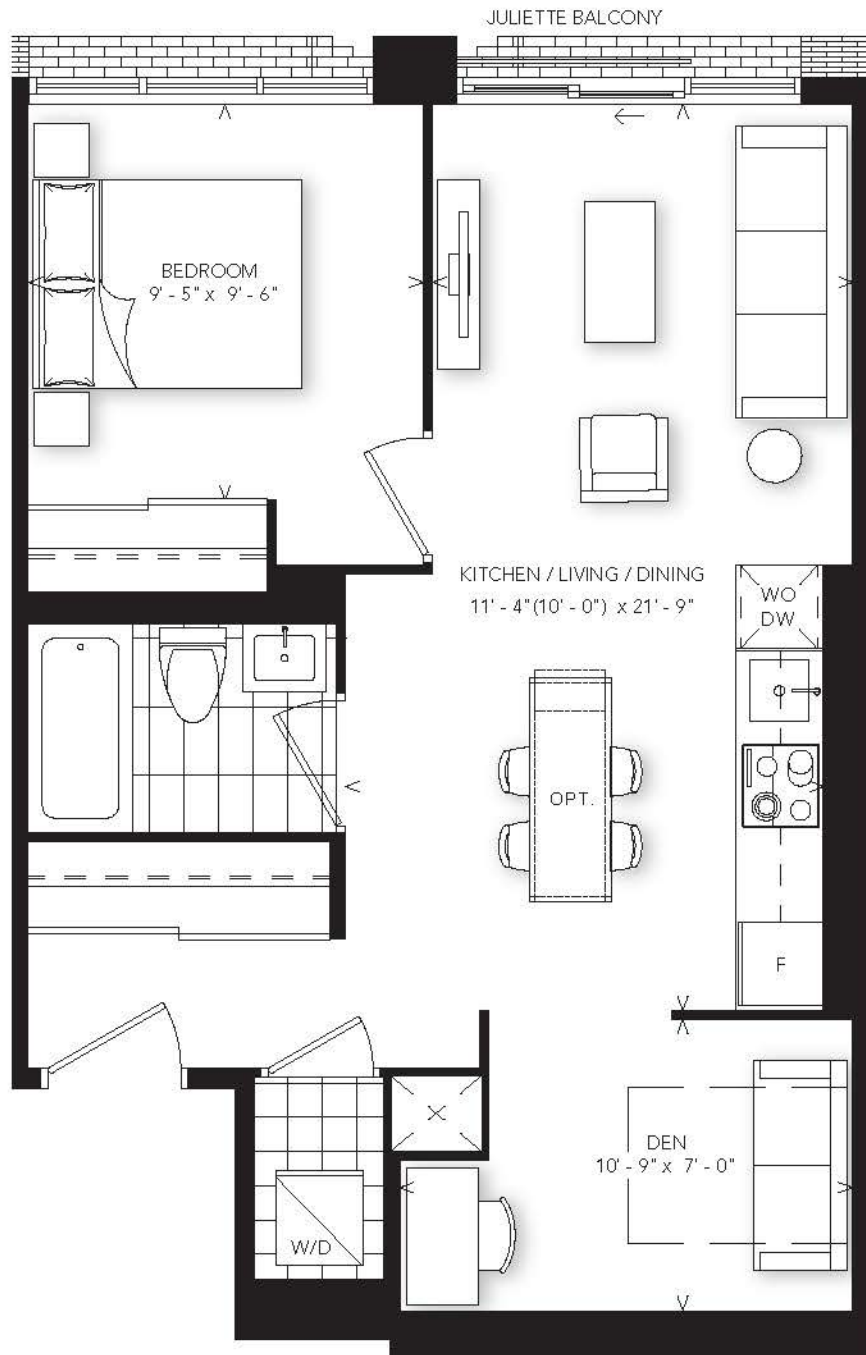


B-594

Plan is not to scale and all illustrations are artist concept only. Dimensions, specifications, layouts and materials are approximate only and are subject to change without notice. Tile patterns may vary. Window size and location may vary. Actual usable floor space may vary from stated floor area. Bulkheads required for mechanical purposes such as kitchen and washroom exhausts and heating and cooling ducts have not been indicated. Balcony location(s) and sizes vary per floor. Furniture and islands shown are displayed for illustration purposes only and are not included in the sale price. Suites are sold unfurnished. E&O.E.

INTERIOR: 612 SQ.FT.
EXTERIOR: 37 SQ.FT.


1 BEDROOM + DEN

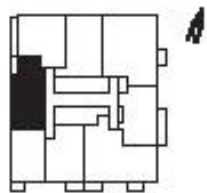

TOWER: FLOORS 9-14



WEST VIEW

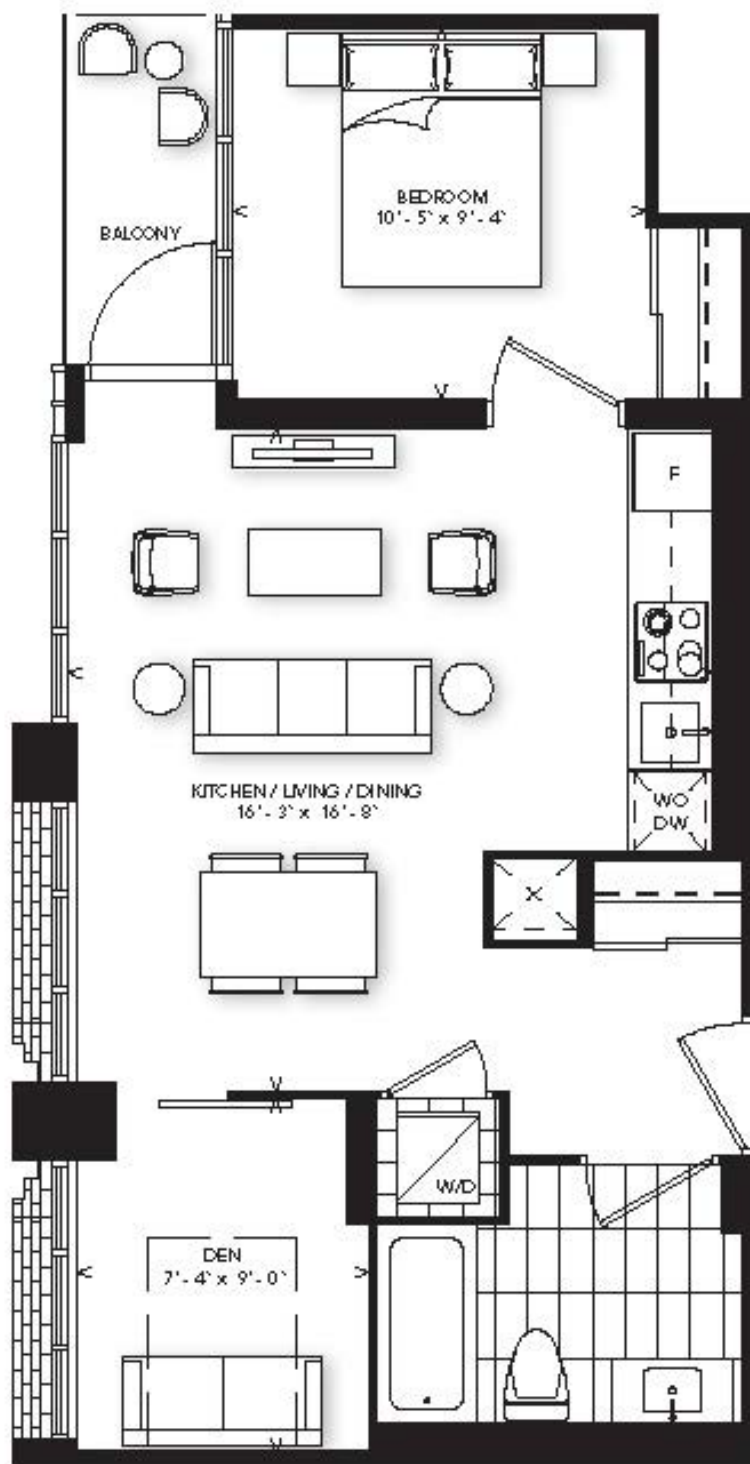


TERRACE ON FLOOR 8

Plan is not to scale and all illustrations are artist concept only. Dimensions, specifications, layouts and materials are approximate only and are subject to change without notice. The patterns may vary. Window size and location may vary. Actual usable floor space may vary from stated floor area. Bulkheads required for mechanical purposes such as kitchen and washroom exhausts and heating and cooling ducts have not been indicated. Balcony location(s) and sizes vary per floor. Furniture and islands shown are displayed for illustration purposes only and are not included in the sale price. Units are sold unfurnished. E&O.E.


B-612

INTERIOR: 612 SQ.FT.
EXTERIOR: 42 SQ.FT.

1 BEDROOM + DEN

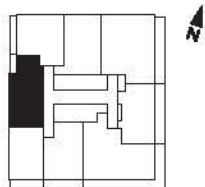


FLOOR 8

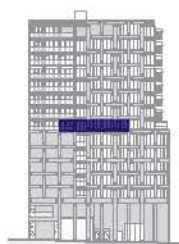

WEST VIEW

B-612T

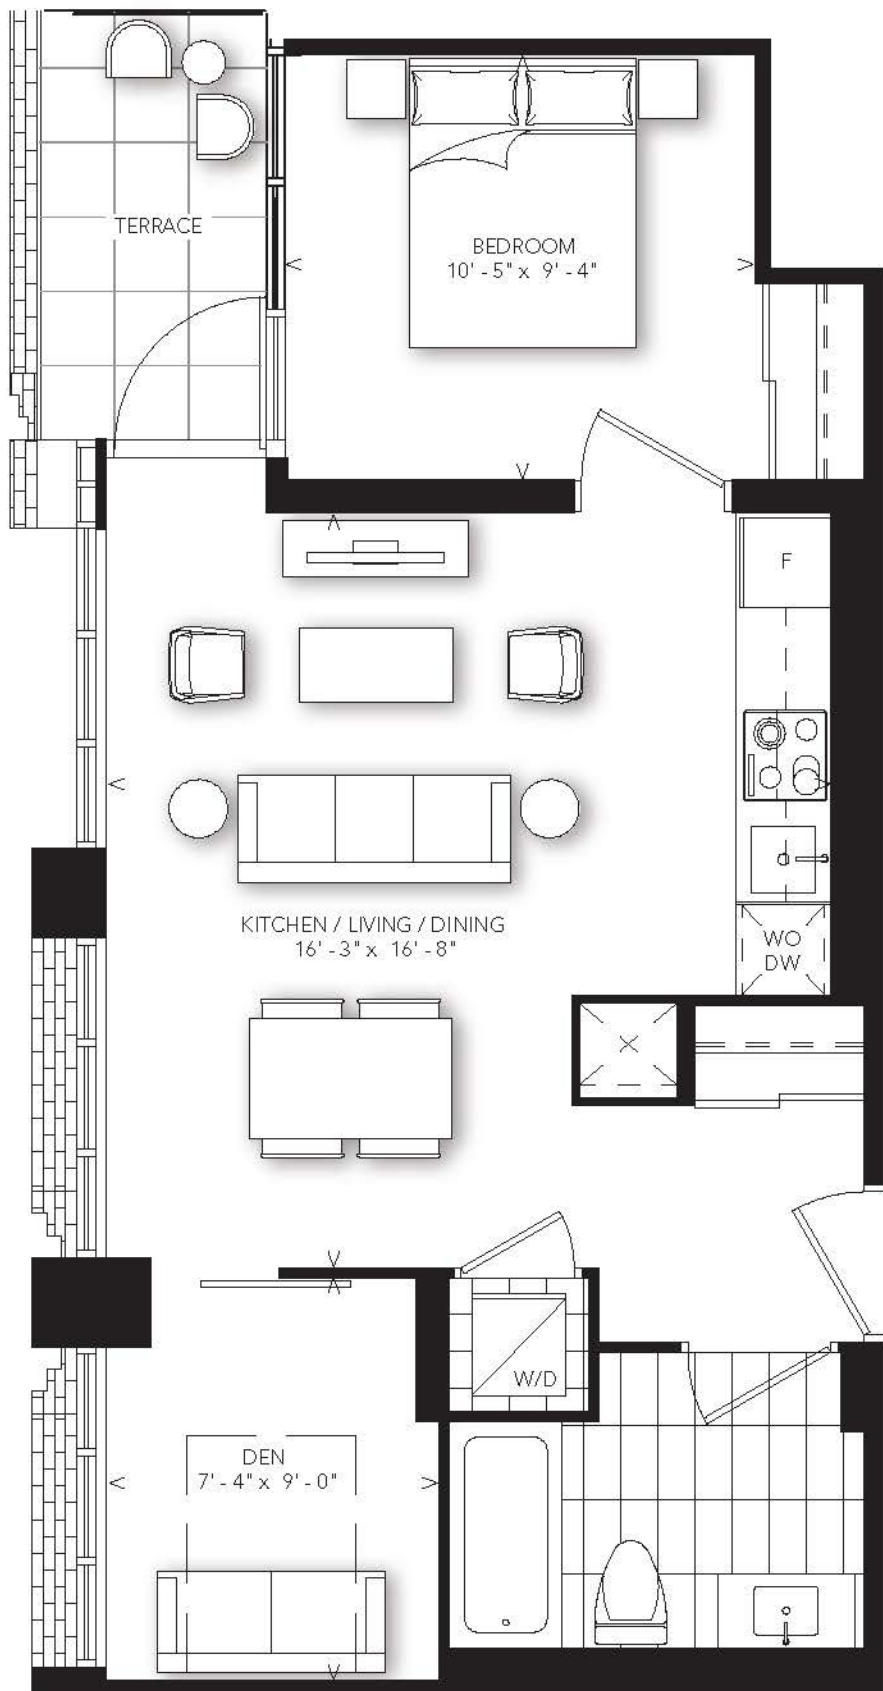


Alterra

Plan is not to scale and all illustrations are artist concept only. Dimensions, specifications, layouts and materials are approximate only and are subject to change without notice. Tile patterns may vary. Window size and location may vary. Actual usable floor space may vary from stated floor area. Bulkheads required for mechanical purposes such as kitchen and washroom exhausts and heating and cooling ducts have not been indicated. Balcony location(s) and sizes vary per floor. Furniture and islands shown are displayed for illustration purposes only and are not included in the sale price. Suites are sold unfurnished. E&O.E.

INTERIOR: 616 SQ.FT.

1 BEDROOM + DEN

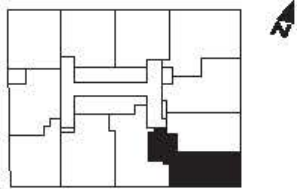

PODIUM: FLOORS 3-7



EAST VIEW



SOUTH VIEW


B-616




Plan is not to scale and all illustrations are artist concept only. Dimensions, specifications, layouts and materials are approximate only and are subject to change without notice. Tile patterns may vary. Window size and location may vary. Actual usable floor space may vary from stated floor area. Bulkheads required for mechanical purposes such as kitchen and washroom exhausts and heating and cooling ducts have not been indicated. Balcony location(s) and sizes vary per floor. Furniture and islands shown are displayed for illustration purposes only and are not included in the sale price. Suites are sold unfurnished. E.&O.E.

INTERIOR: 627 SQ.FT.


1 BEDROOM + DEN

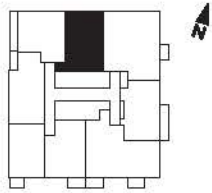

TOWER: FLOORS 9-14

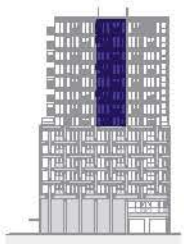

NORTH VIEW

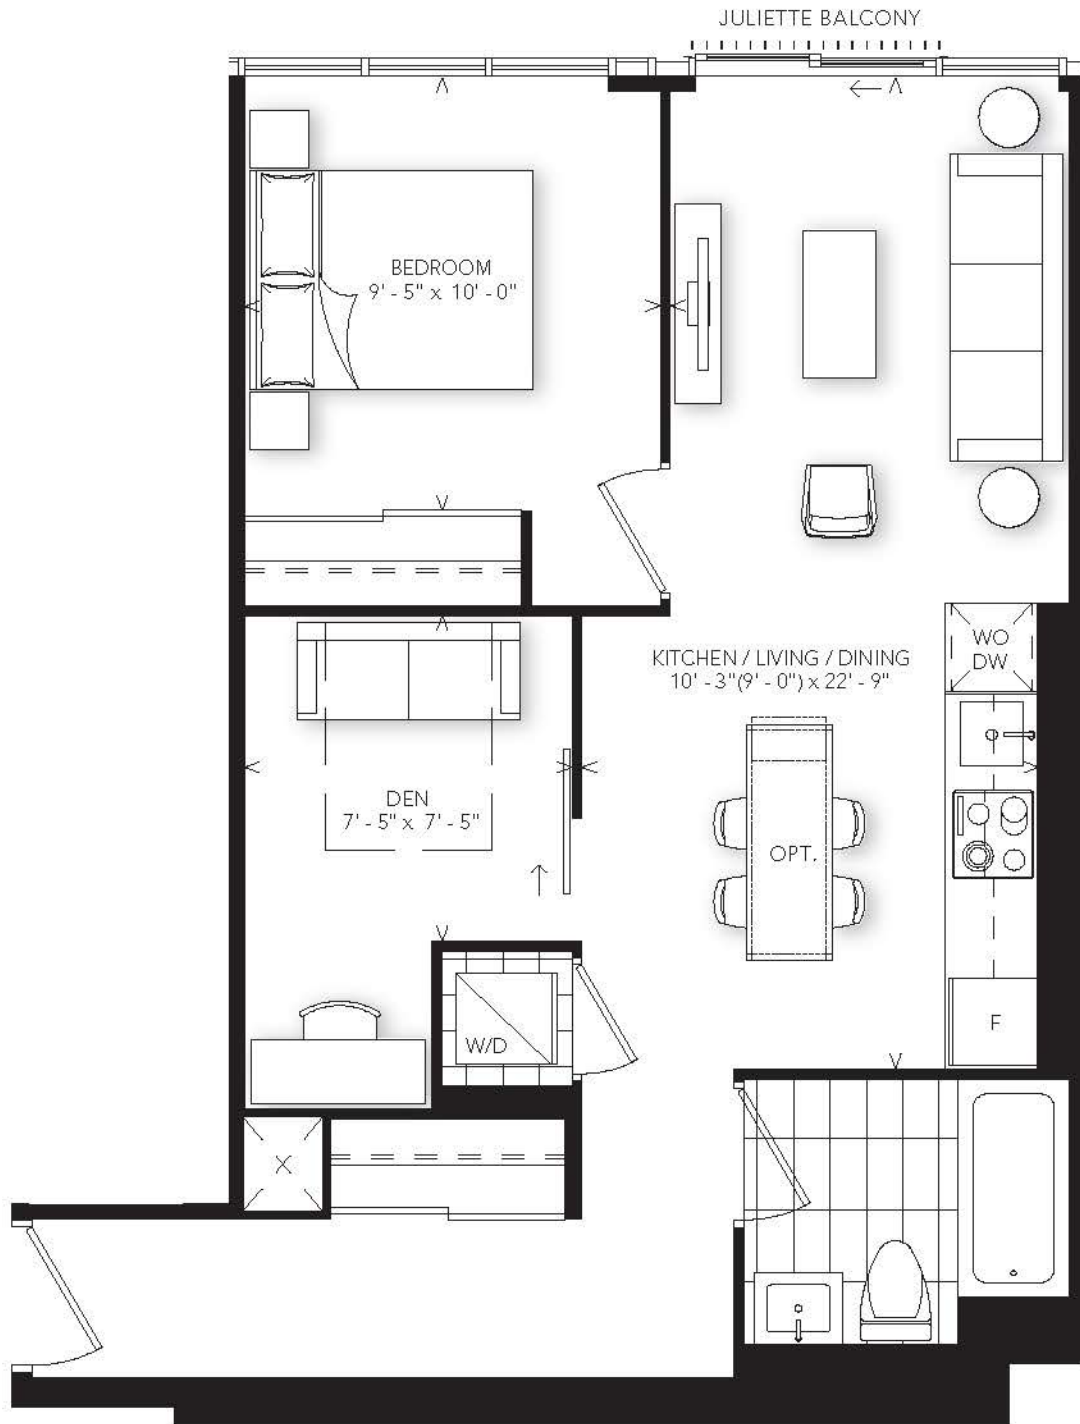

FLOORS 8, 10, 12, 14


ALTERNATE JULIETTE BALCONY
ON FLOORS 9, 11, 13, PH

B-627


Plan is not to scale and all illustrations are artist concept only. Dimensions, specifications, layouts and materials are approximate only and are subject to change without notice. Tile patterns may vary. Window size and location may vary. Actual usable floor space may vary from stated floor area. Bulkheads required for mechanical purposes such as kitchen and washroom exhausts and heating and cooling ducts have not been indicated. Balcony location(s) and sizes vary per floor. Furniture and islands shown are displayed for illustration purposes only and are not included in the sale price. Suites are sold unfurnished. E & O E.

INTERIOR: 633 SQ.FT.

1 BEDROOM + DEN

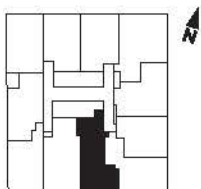


PODIUM: FLOORS 3-7

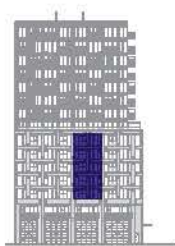

SOUTH VIEW


B-633

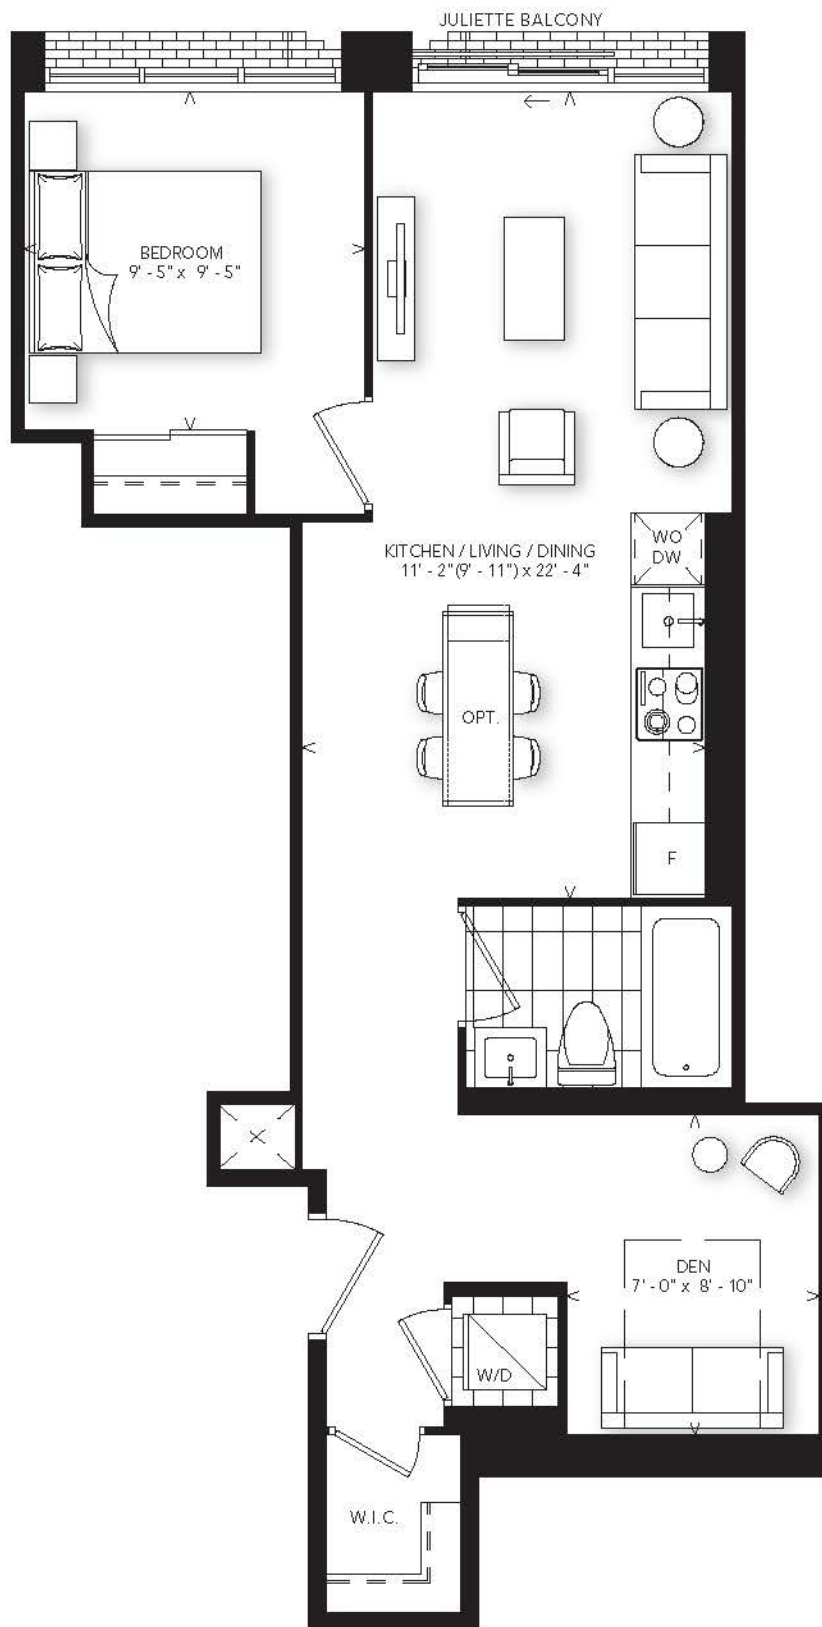

Plan is not to scale and all illustrations are artist concept only. Dimensions, specifications, layouts and materials are approximate only and are subject to change without notice. Tile patterns may vary. Window size and location may vary. Actual usable floor space may vary from stated floor area. Bulkheads required for mechanical purposes such as kitchen and washroom exhausts and heating and cooling ducts have not been indicated. Balcony location(s) and sizes vary per floor. Furniture and islands shown are displayed for illustration purposes only and are not included in the sale price. Suites are sold unfurnished. E&O.E.

INTERIOR: 643 SQ. FT.


1 BEDROOM + DEN

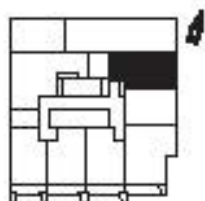

FLOOR 2



EAST VIEW

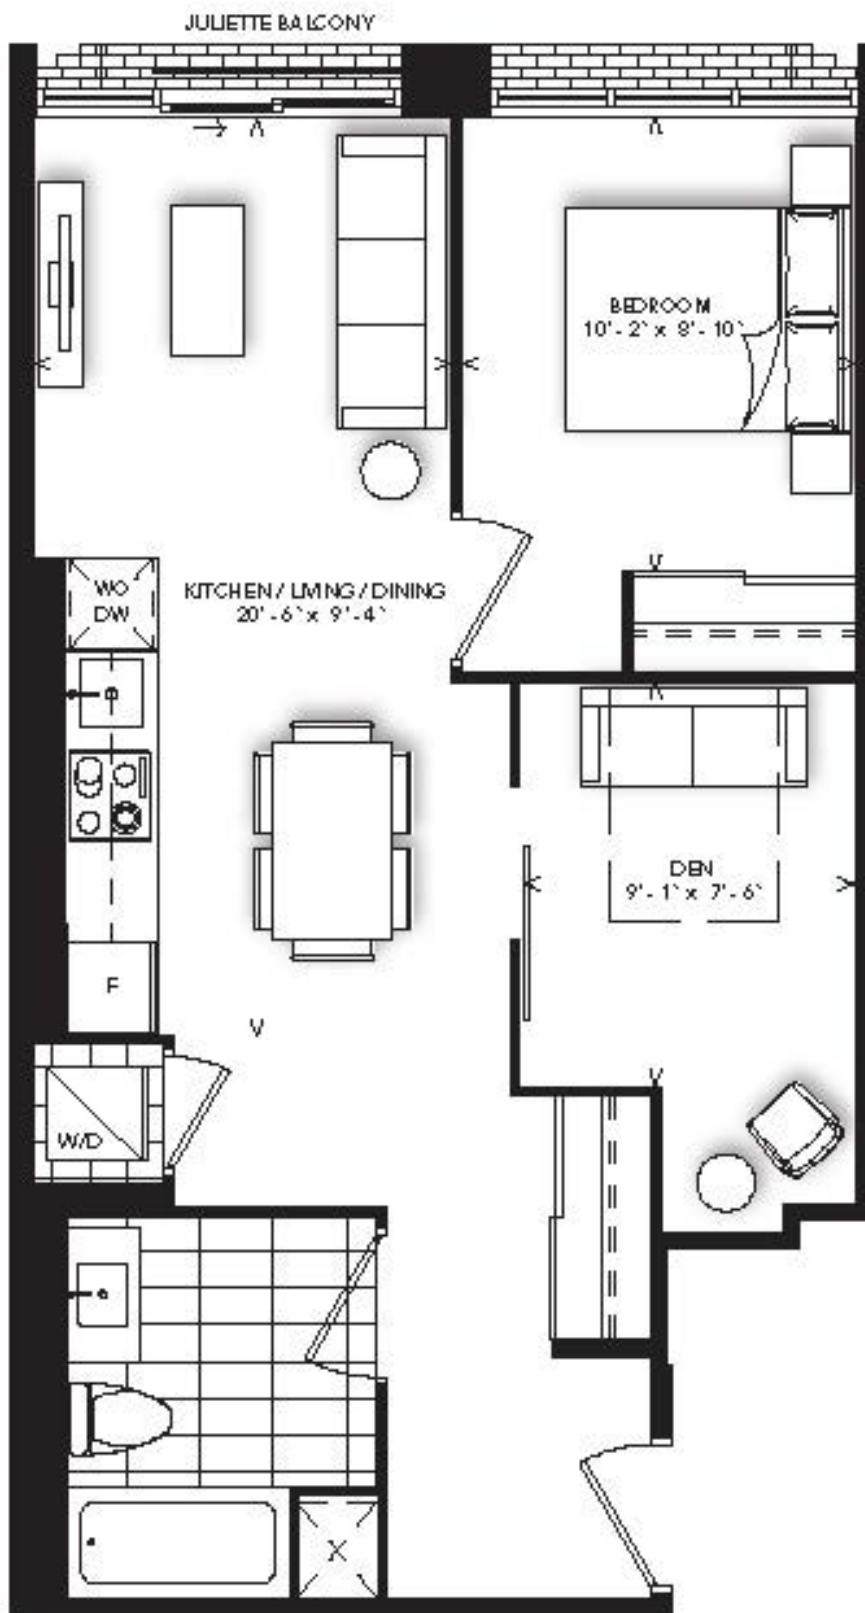


B-643


Plan is not to scale and all illustrations are artist conception only. Dimensions, specifications, layouts and materials are approximate only and are subject to change without notice. The plan may vary. Window sizes and location may vary. Actual usable floor space may vary from stated floor area. Stairs are regulated for mechanical purposes such as kitchen and bathroom exhausts and heating and cooling ducts have not been indicated. Balcony location(s) and sizes vary per floor. Furniture and fixtures shown are displayed for illustration purposes only and are not included in the sale price. Units are sold unfurnished. © 2022 J.

INTERIOR: 681 SQ.FT.

2 BEDROOM

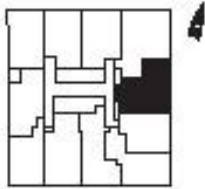

PODIUM: FLOORS 3-7

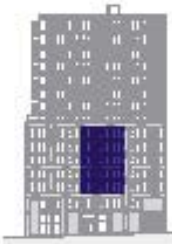

EAST VIEW




C-681

Plan is not to scale and all illustrations are artistic concept only. Dimensions, specifications, layouts and materials are approximate only and are subject to change without notice. Tile patterns may vary. Window size and location may vary. Actual usable floor space may vary from stated floor area. Bulkheads required for mechanical purposes such as kitchen and washroom exhausts and heating and cooling ducts have not been indicated. Balcony location(s) and sizes vary per floor. Furniture and islands shown are displayed for illustration purposes only and are not included in the sale price. Suites are sold unfurnished. E.O.E.

INTERIOR: 690 SQ.FT.
EXTERIOR: 98 SQ.FT.

1 BEDROOM + DEN

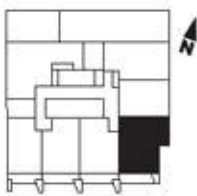

FLOOR 2



EAST VIEW



SOUTH VIEW




Alterra

Plan is not to scale and all illustrations are artist concept only. Dimensions, specifications, layout and materials are approximate only and are subject to change without notice. Tile patterns may vary. Window size and location may vary. Actual usable floor space may vary from stated floor area. Bulkheads required for mechanical purposes such as kitchen and washroom exhausts and heating and cooling ducts have not been indicated. Balcony location(s) and sizes vary per floor. Furniture and islands shown are displayed for illustration purposes only and are not included in the sale price. Suites are sold unfurnished. E&OE.

B-690T

INTERIOR: 700 SQ.FT.


1 BEDROOM + DEN

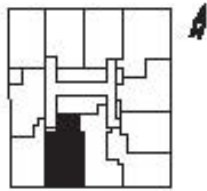

PODIUM: FLOORS 3-7



SOUTH VIEW

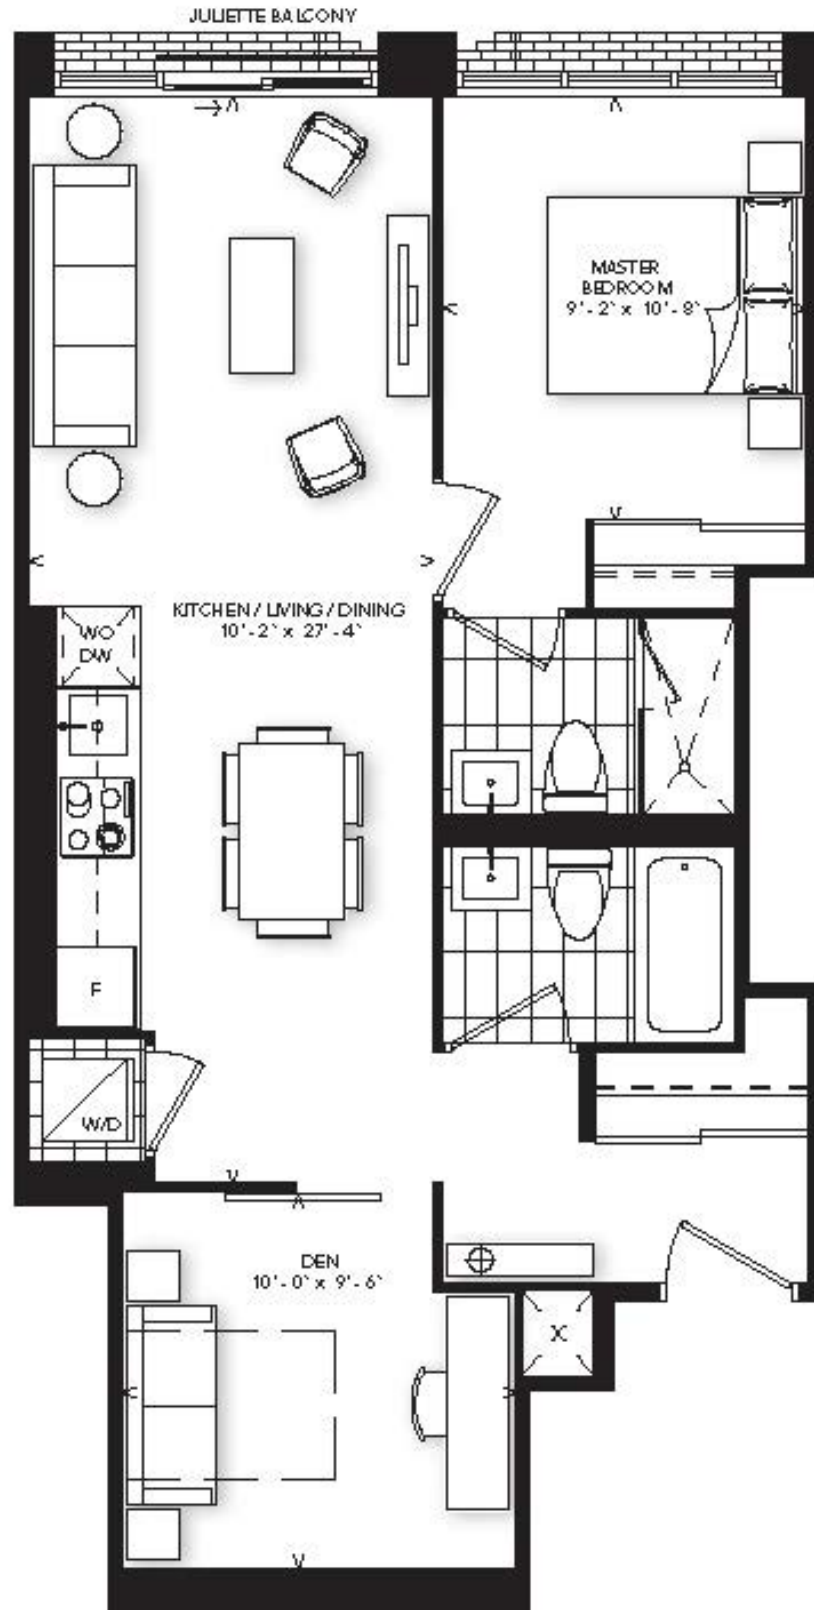


Plan is not to scale and all illustrations are artist concept only. Dimensions, specifications, layouts and materials are approximate only and are subject to change without notice. The patterns may vary. Window size and location may vary. Actual usable floor space may vary from stated floor area. Bulkheads required for mechanical purposes such as kitchen and washroom exhausts and heating and cooling ducts have not been indicated. Balcony location(s) and sizes vary per floor. Furniture and islands shown are displayed for illustration purposes only and are not included in the sale price. Balconies are sold unfurnished. E&O.E.

B-700

INTERIOR: 784 SQ.FT.

2 BEDROOM + DEN

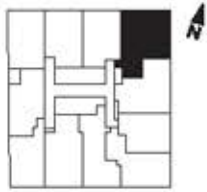

PODIUM: FLOORS 3-7



NORTH VIEW



EAST VIEW




D-784

Plan is not to scale and all illustrations are artist concept only. Dimensions, specifications, layouts and materials are approximate only and are subject to change without notice. Tile patterns may vary. Window size and location may vary. Actual usable floor space may vary from stated floor area. Bulkheads required for mechanical purposes such as kitchen and washroom exhausts and heating and cooling ducts have not been indicated. Balcony location(s) and sizes vary per floor. Furniture and islands shown are displayed for illustration purposes only and are not included in the sale price. Suites are sold unfurnished. E&O.E.

**INTERIOR: 877 SQ.FT.
EXTERIOR: 518 SQ.FT.**

3 BEDROOM

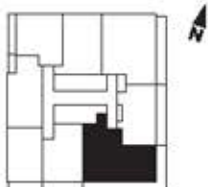

FLOOR 8



EAST VIEW



SOUTH VIEW




E-877T




Plan is not to scale and all illustrations are artist concept only. Dimensions, specifications, layouts and materials are approximate only and are subject to change without notice. Tile patterns may vary. Window size and location may vary. Actual usable floor space may vary from stated floor area. Bulkheads required for mechanical purposes such as kitchen and washroom exhausts and heating and cooling ducts have not been indicated. Balcony location(s) and sizes vary per floor. Furniture and islands shown are displayed for illustration purposes only and are not included in the sale price. Suites are sold unfurnished. E&OE

**INTERIOR: 902 SQ.FT.
EXTERIOR: 85 SQ.FT.**

3 BEDROOM + DEN

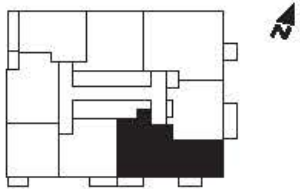

TOWER: FLOORS 9-14

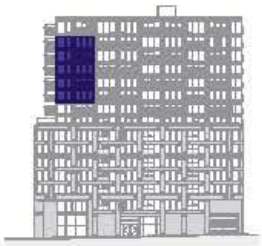

EAST VIEW



SOUTH VIEW



FLOORS 10, 12, 14


**ALTERNATE BALCONY
ON FLOORS 9, 11, 13**

F-902


Plan is not to scale and all illustrations are artist concept only. Dimensions, specifications, layouts and materials are approximate only and are subject to change without notice. Tile patterns may vary. Window size and location may vary. Actual usable floor space may vary from stated floor area. Bulkheads required for mechanical purposes such as kitchen and washroom exhausts and heating and cooling ducts have not been indicated. Balcony location(s) and sizes vary per floor. Furniture and islands shown are displayed for illustration purposes only and are not included in the sale price. Suites are sold unfurnished. E.&O.E.

INTERIOR: 939 SQ.FT.
EXTERIOR: 85 SQ.FT.


3 BEDROOM

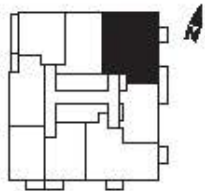


TOWER, FLOORS 9-14

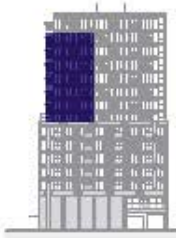

NORTH VIEW

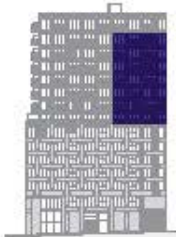

EAST VIEW

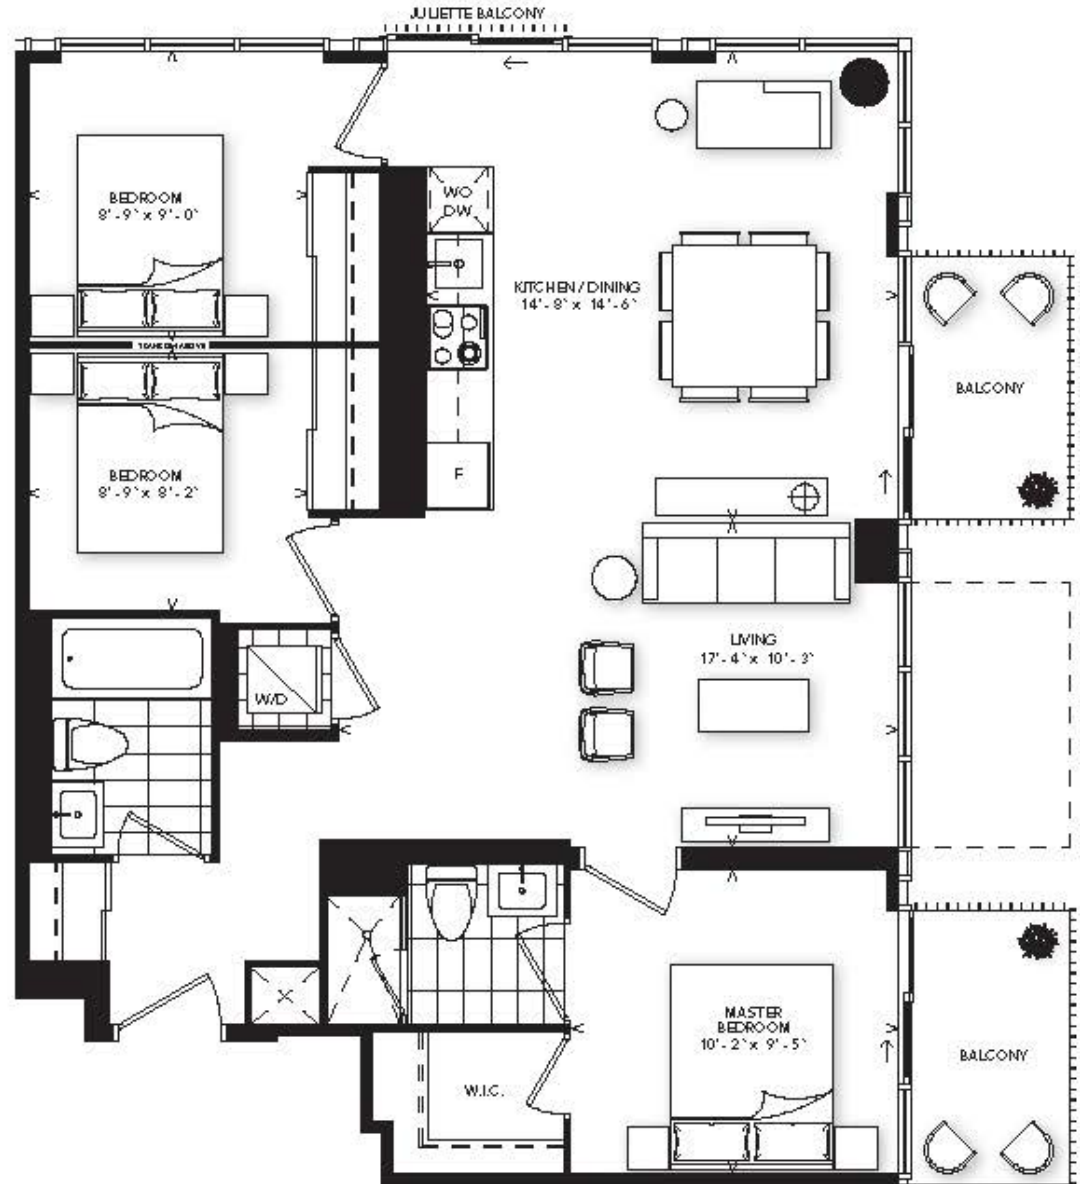

FLOORS 9, 11, 13

ALTERNATE BALCONY
ON FLOORS 10, 12, 14


TERRACE ON FLOOR 8

E-939

Plan is not to scale and all illustrations are artist concept only. Dimensions, specifications, layouts and materials are approximate only and are subject to change without notice. Tile patterns may vary. Window size and location may vary. Actual usable floor space may vary from stated floor area. Bulkheads required for mechanical purposes such as kitchen and bathroom exhausts and heating and cooling ducts have not been indicated. Balcony location(s) and sizes vary per floor. Furniture and islands shown are displayed for illustration purposes only and are not included in the sale price. Suites are sold unfurnished. E.&D. E.

INTERIOR: 939 SQ.FT.
EXTERIOR: 288 SQ.FT.

3 BEDROOM

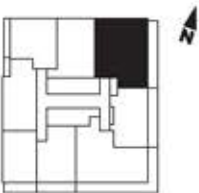

FLOOR 8



NORTH VIEW



EAST VIEW



Alterra

Plan is not to scale and all illustrations are artist concept only. Dimensions, specifications, layout and materials are approximate only and are subject to change without notice. Tile patterns may vary. Window size and location may vary. Actual usable floor space may vary from stated floor area. Bulkheads required for mechanical purposes such as kitchen and washroom exhausts and heating and cooling ducts have not been indicated. Balcony location(s) and sizes vary per floor. Furniture and islands shown are displayed for illustration purposes only and are not included in the sale price. Suites are sold unfurnished. E&O.E.

E-939T